



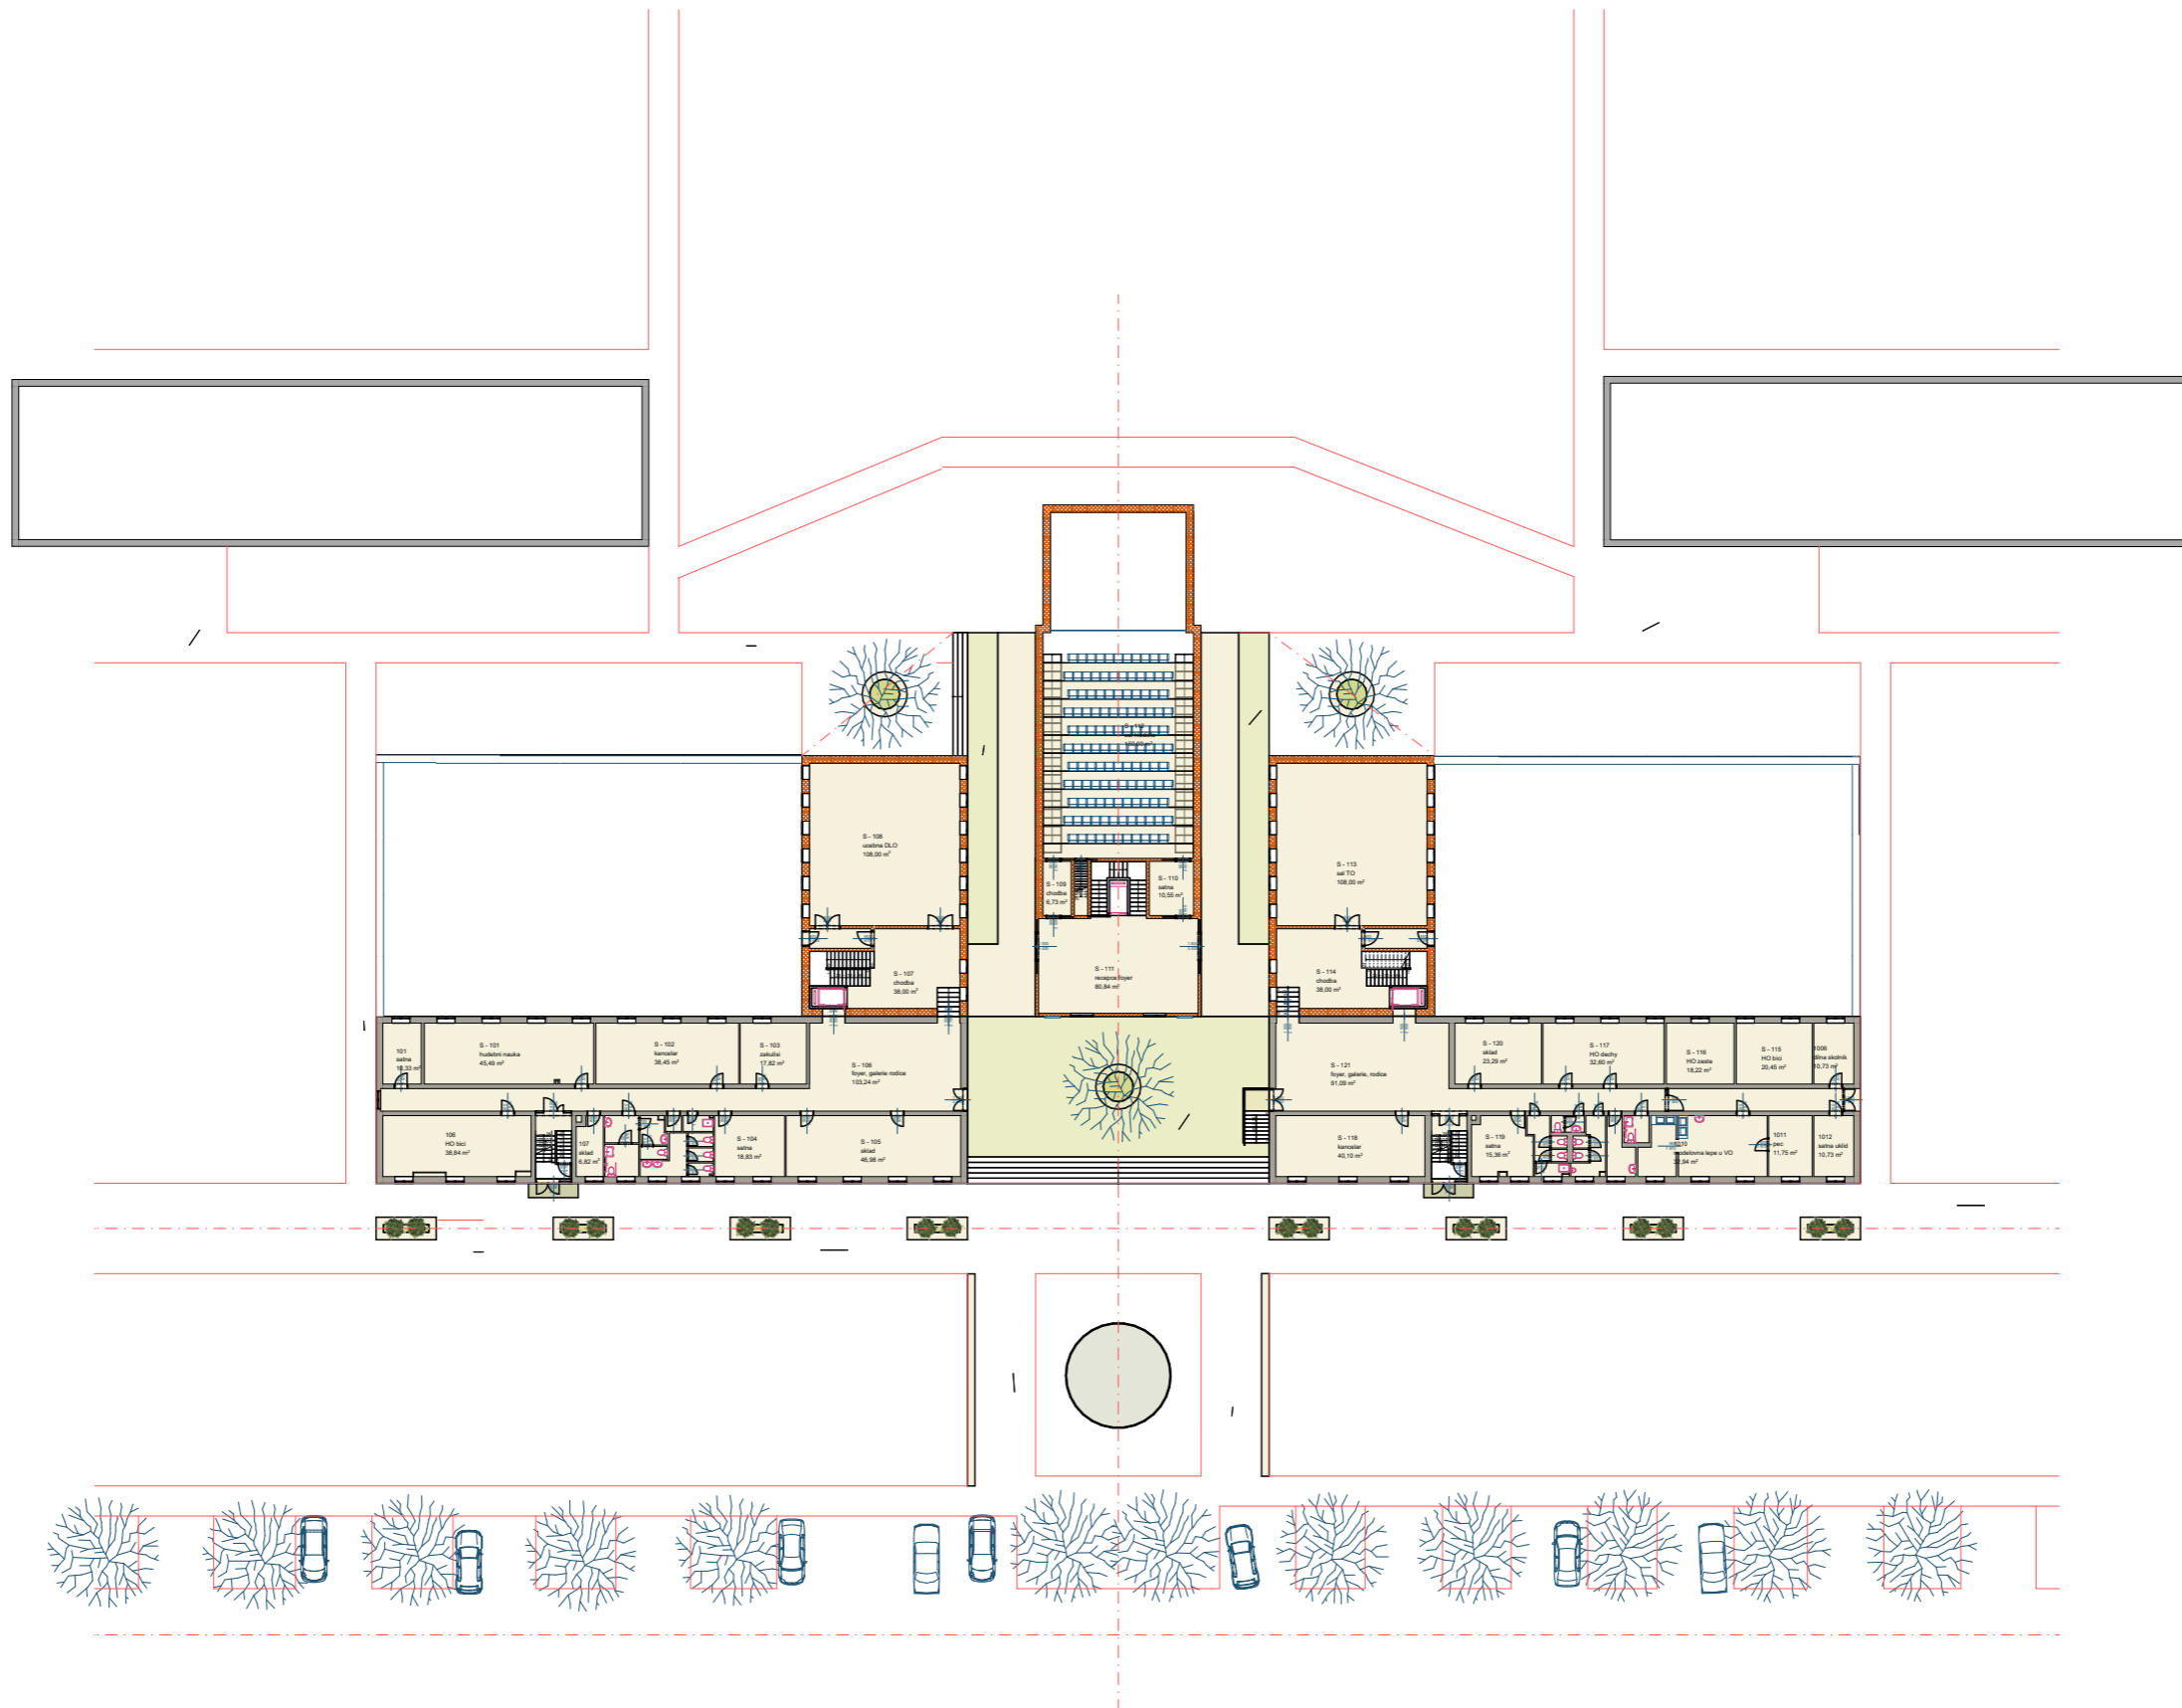


ARCHITEKTONICKÁ STUDIE ZUŠ - OSTROV

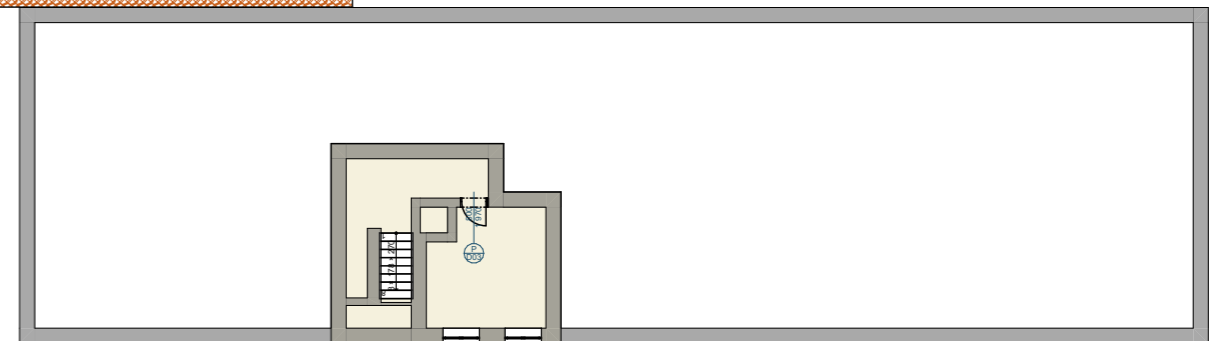

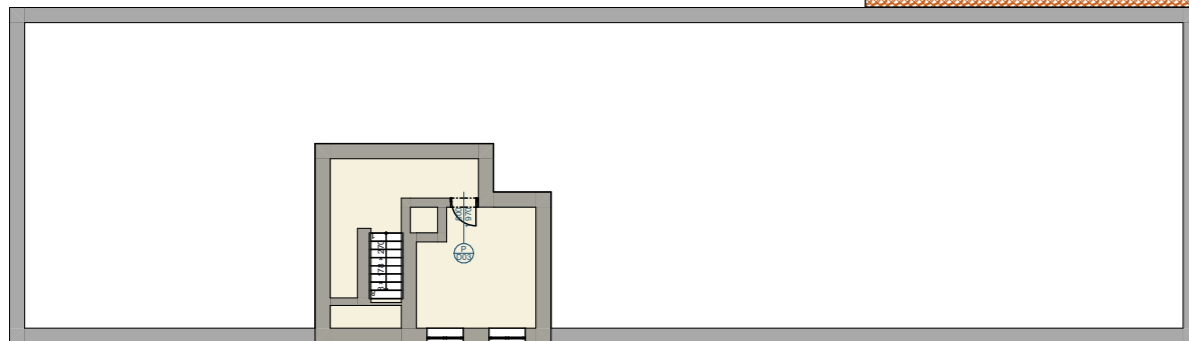



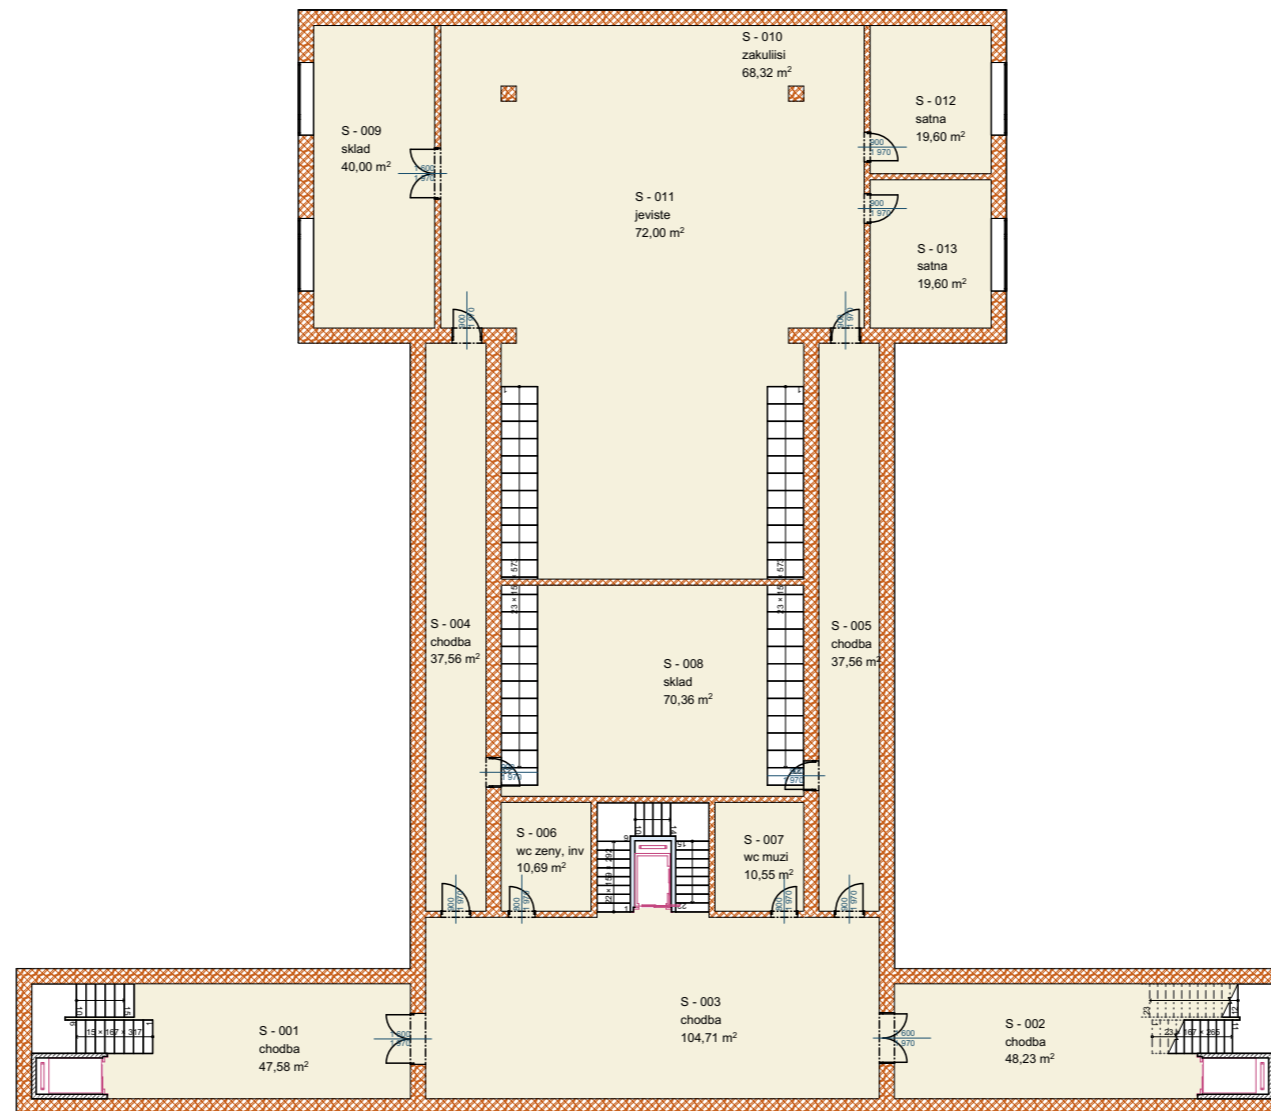


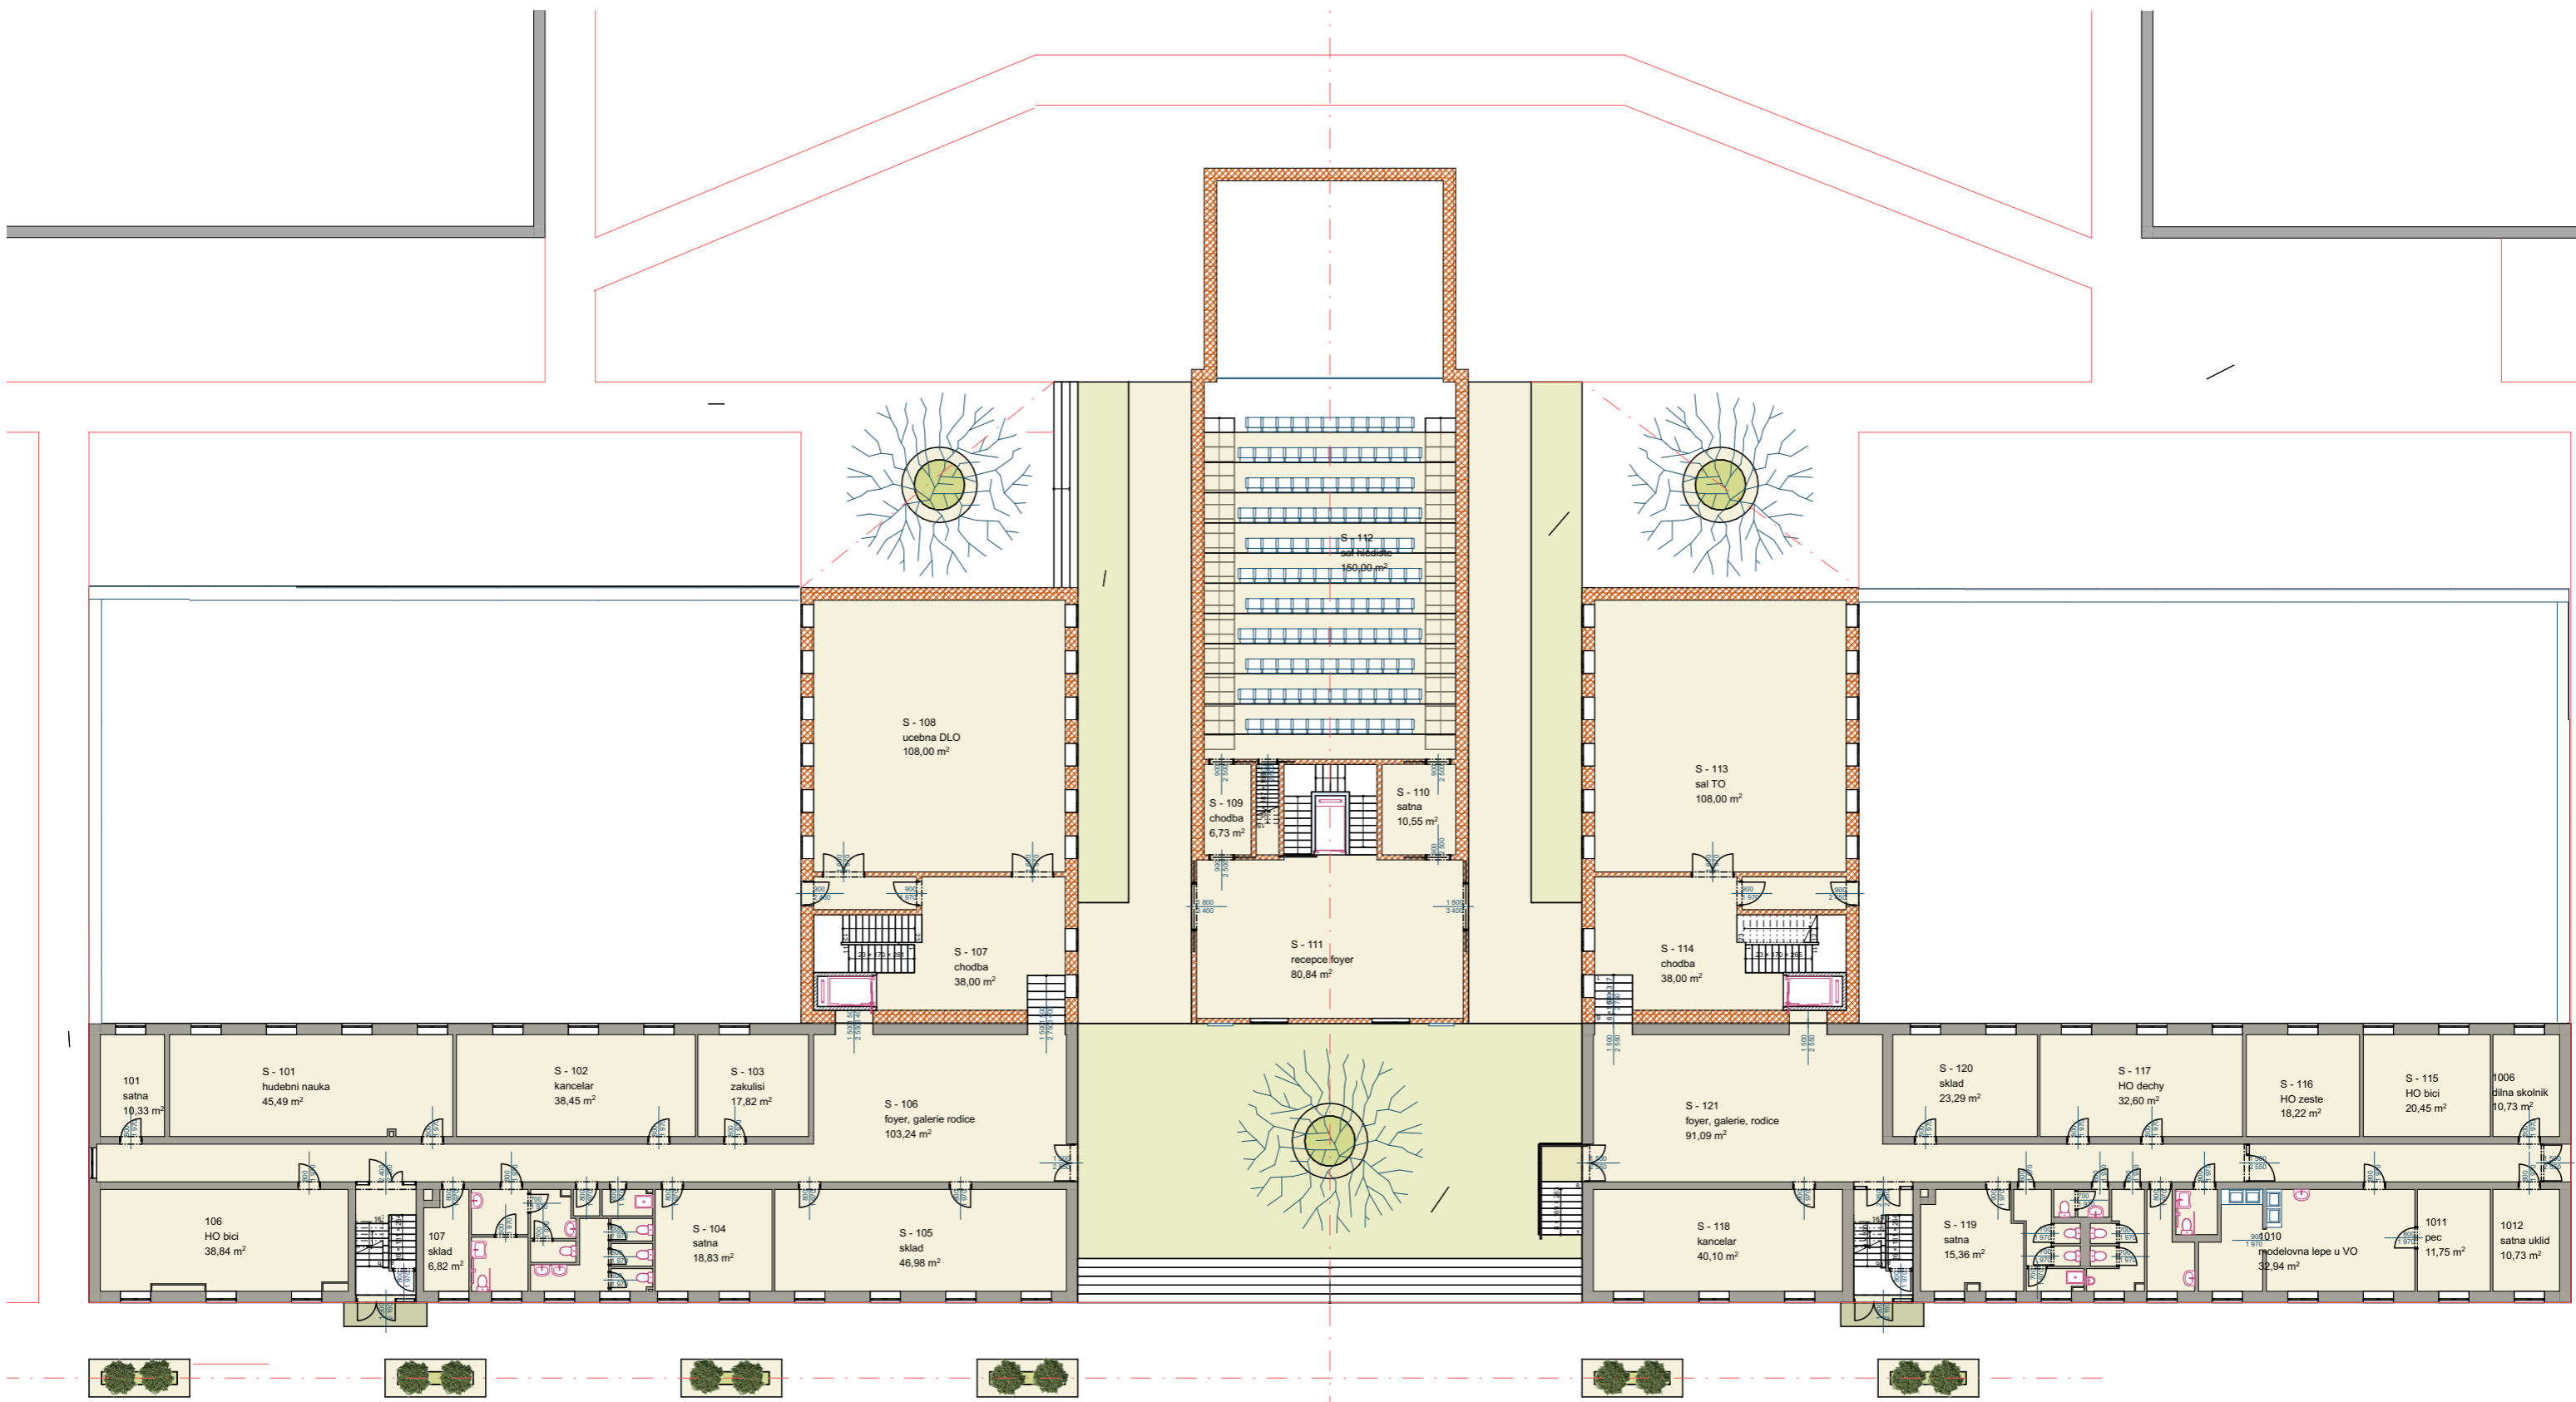


Půdorys 1.NP - var 1

1:250

A.4

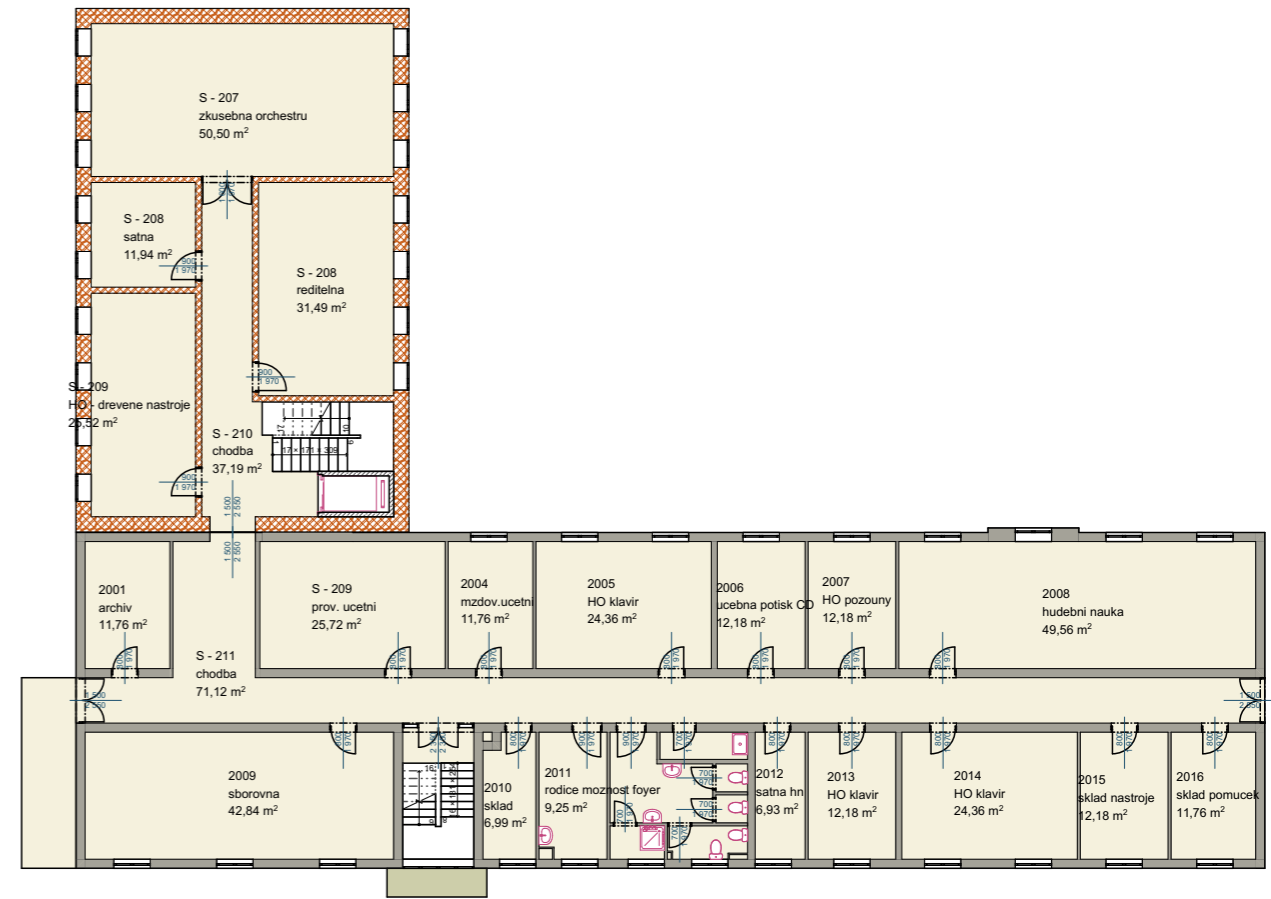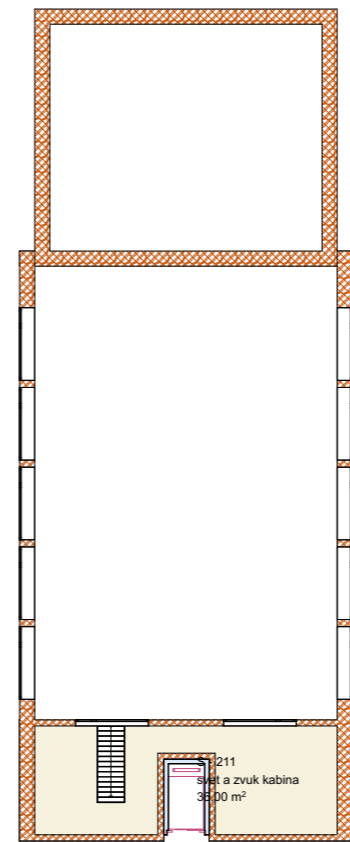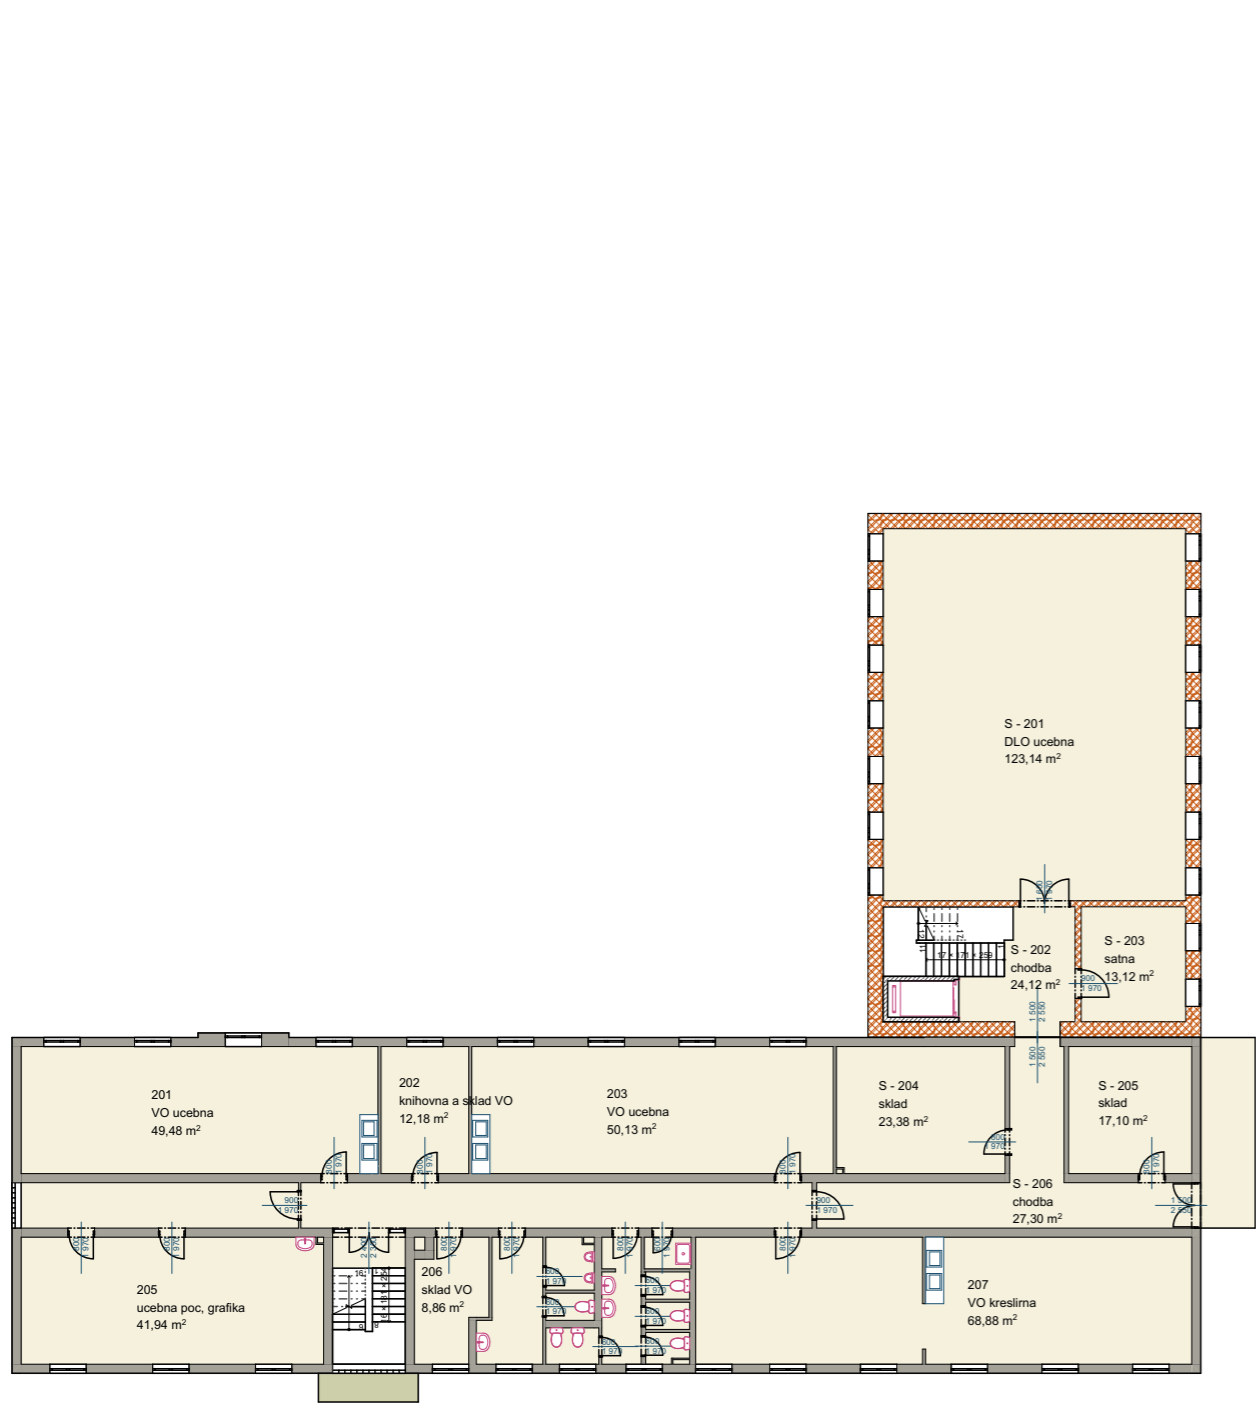




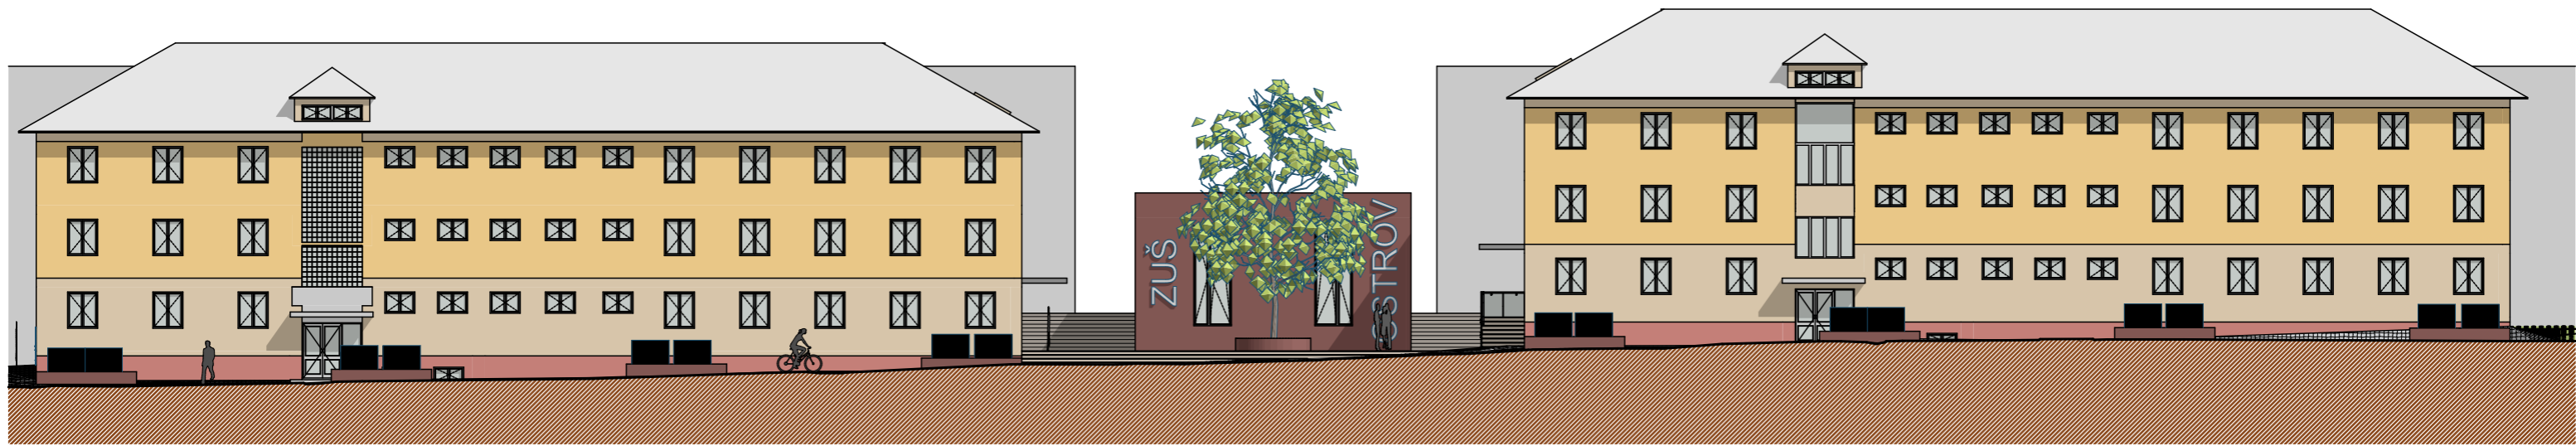

P01

Pohled

1:250

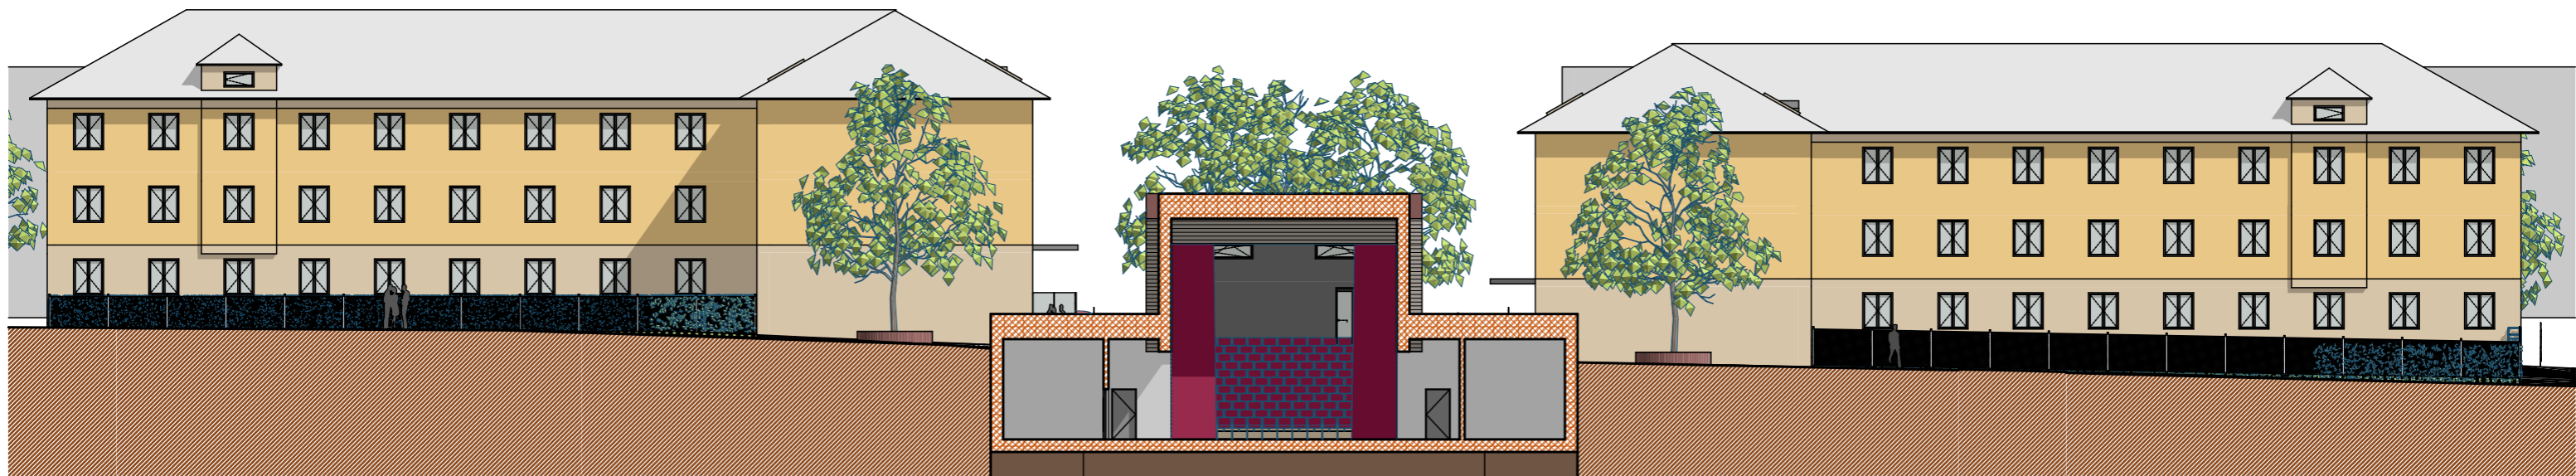

P06

Pohled

1:250



P02

Pohled

1:200





P03

Pohled


1:200

Pohledy P02,P03 - var 1
1:200


A.8

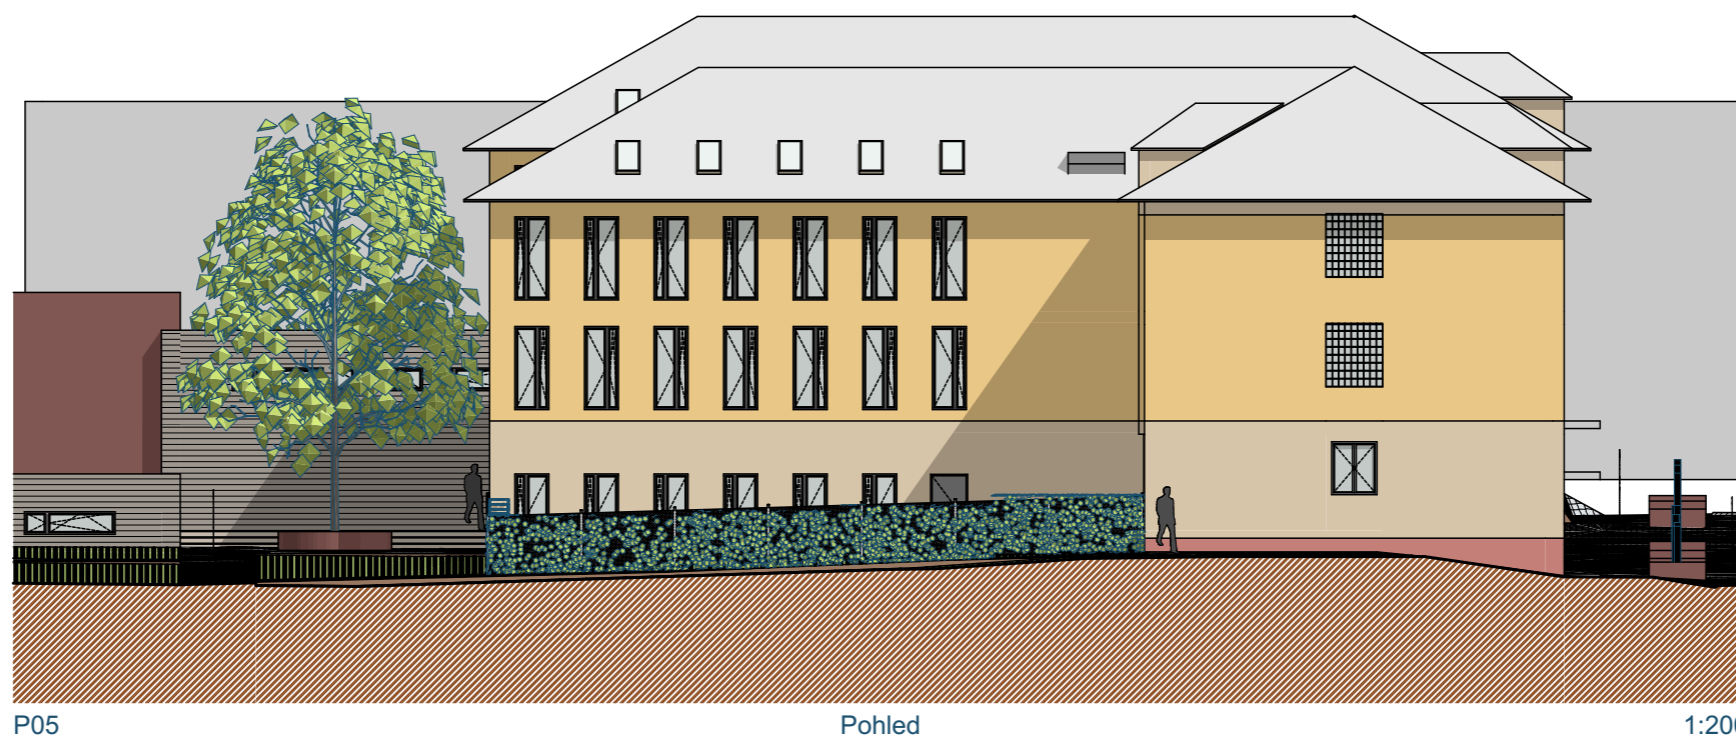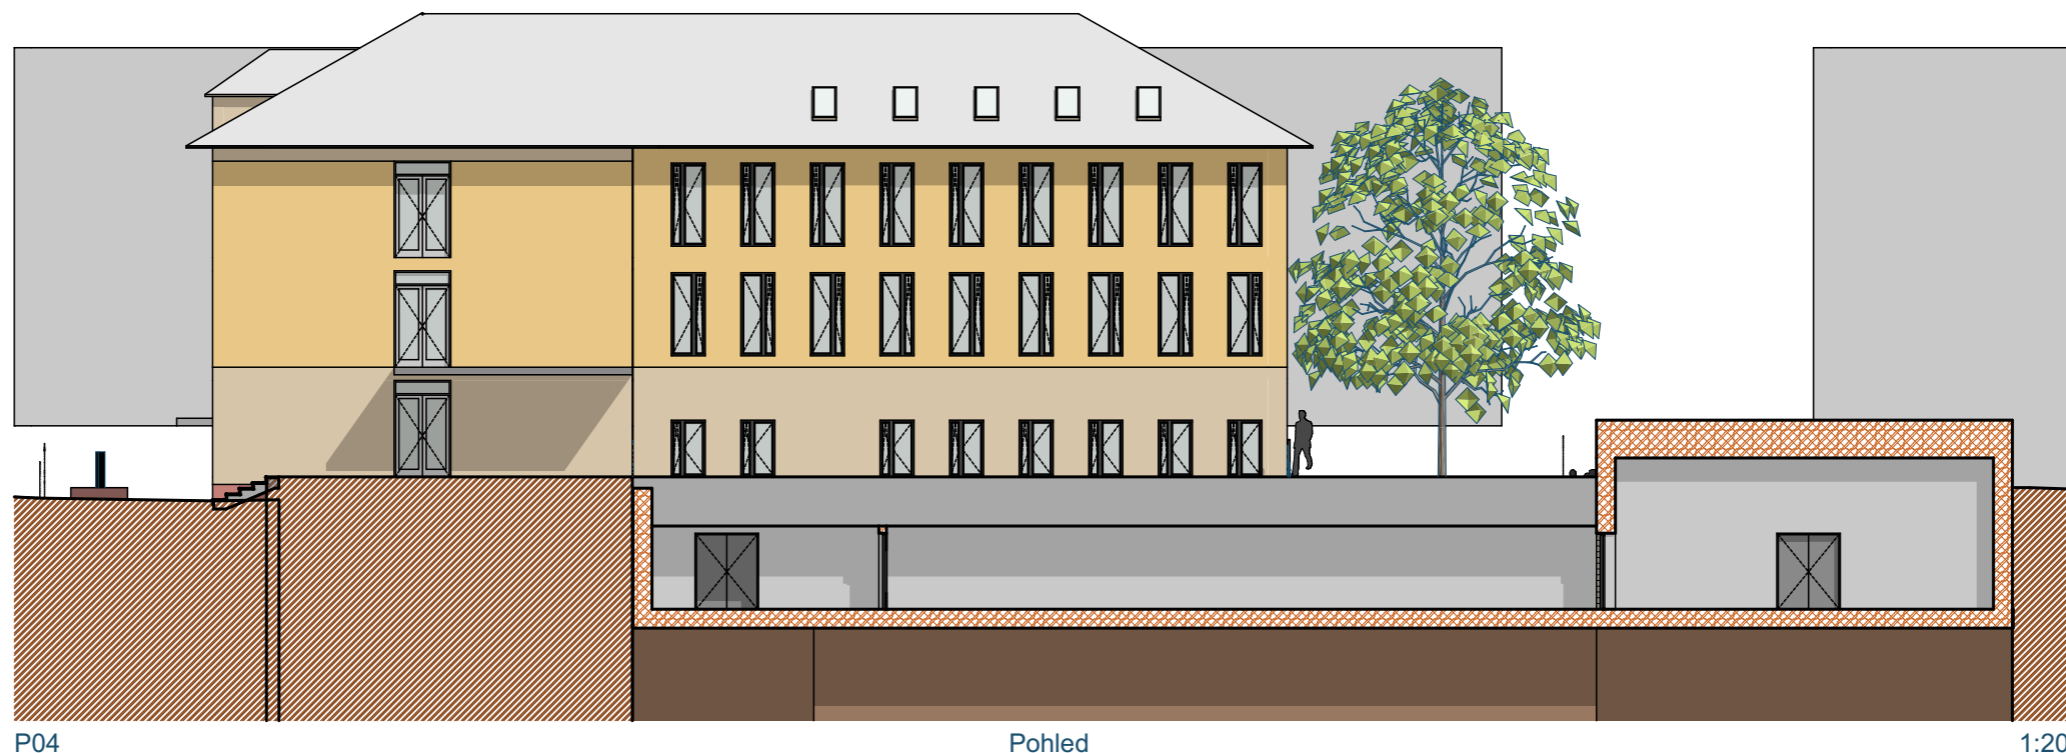


Pohledy P04,P05 - var 1
1:200

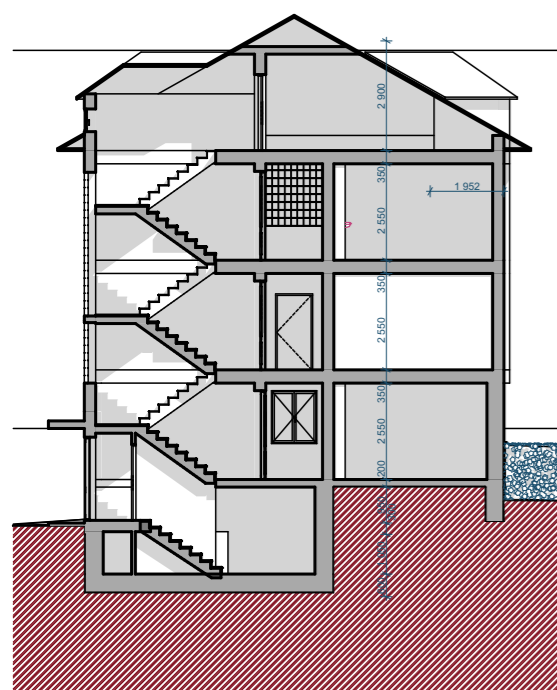


A01 Řez 1:200

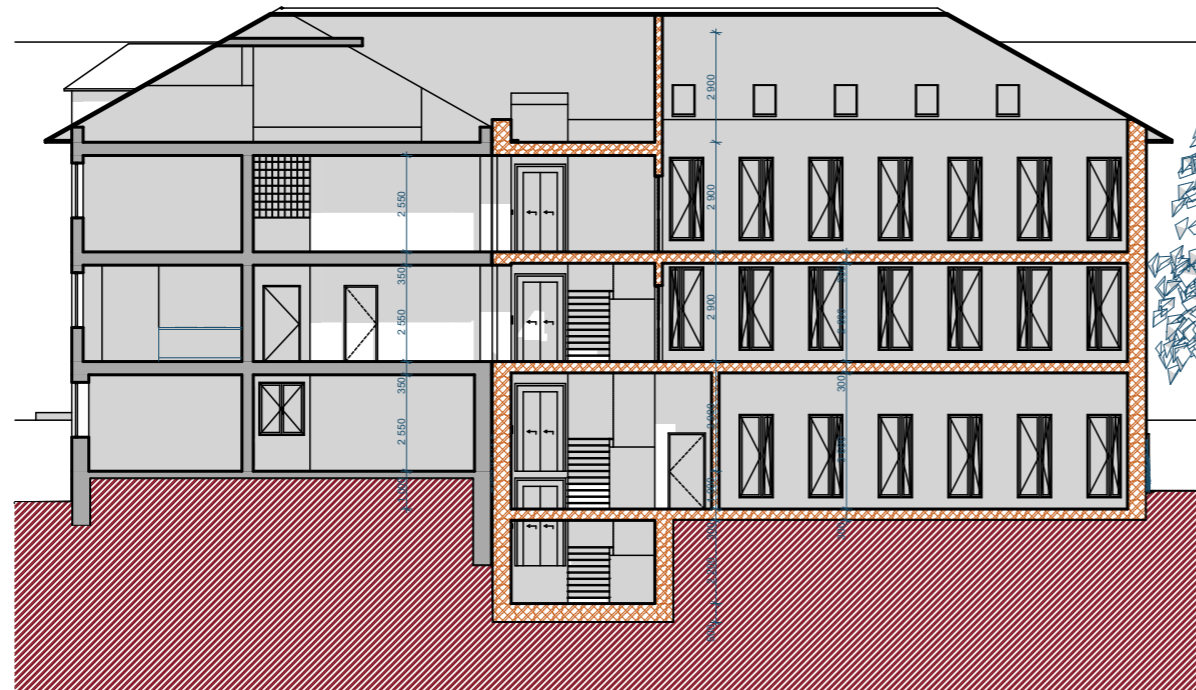


A02 Řez 1:200

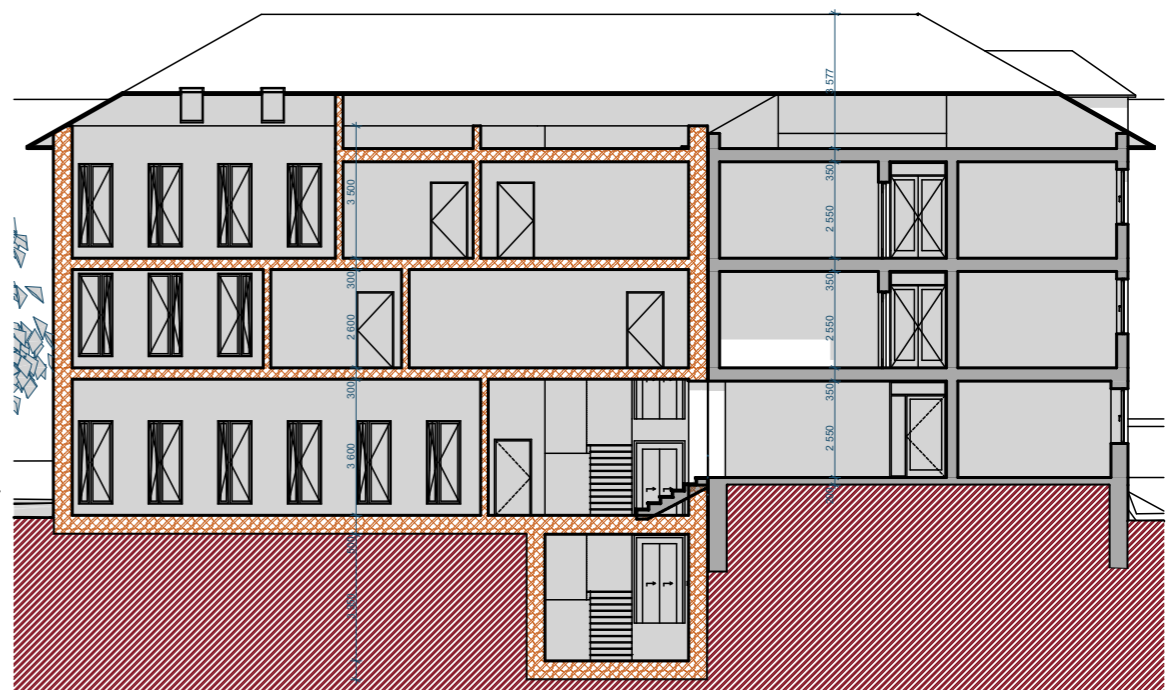


A04 Řez 1:200

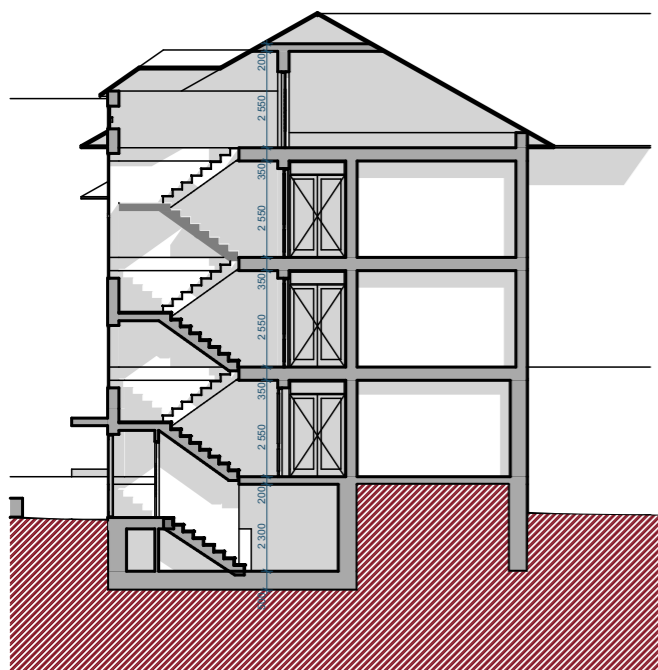

A05 Řez 1:200

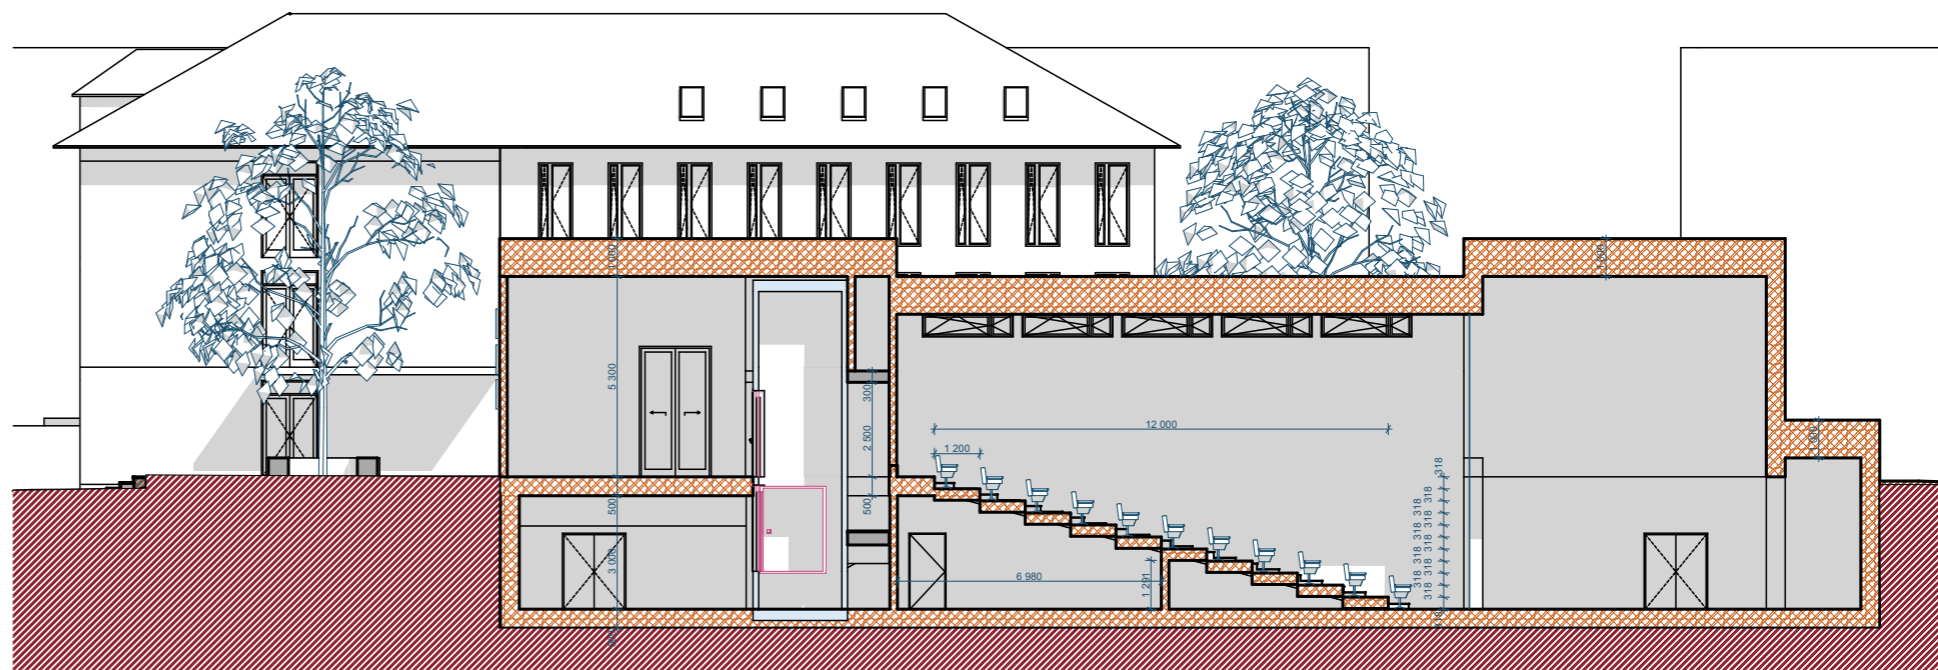


A03 Řez 1:200

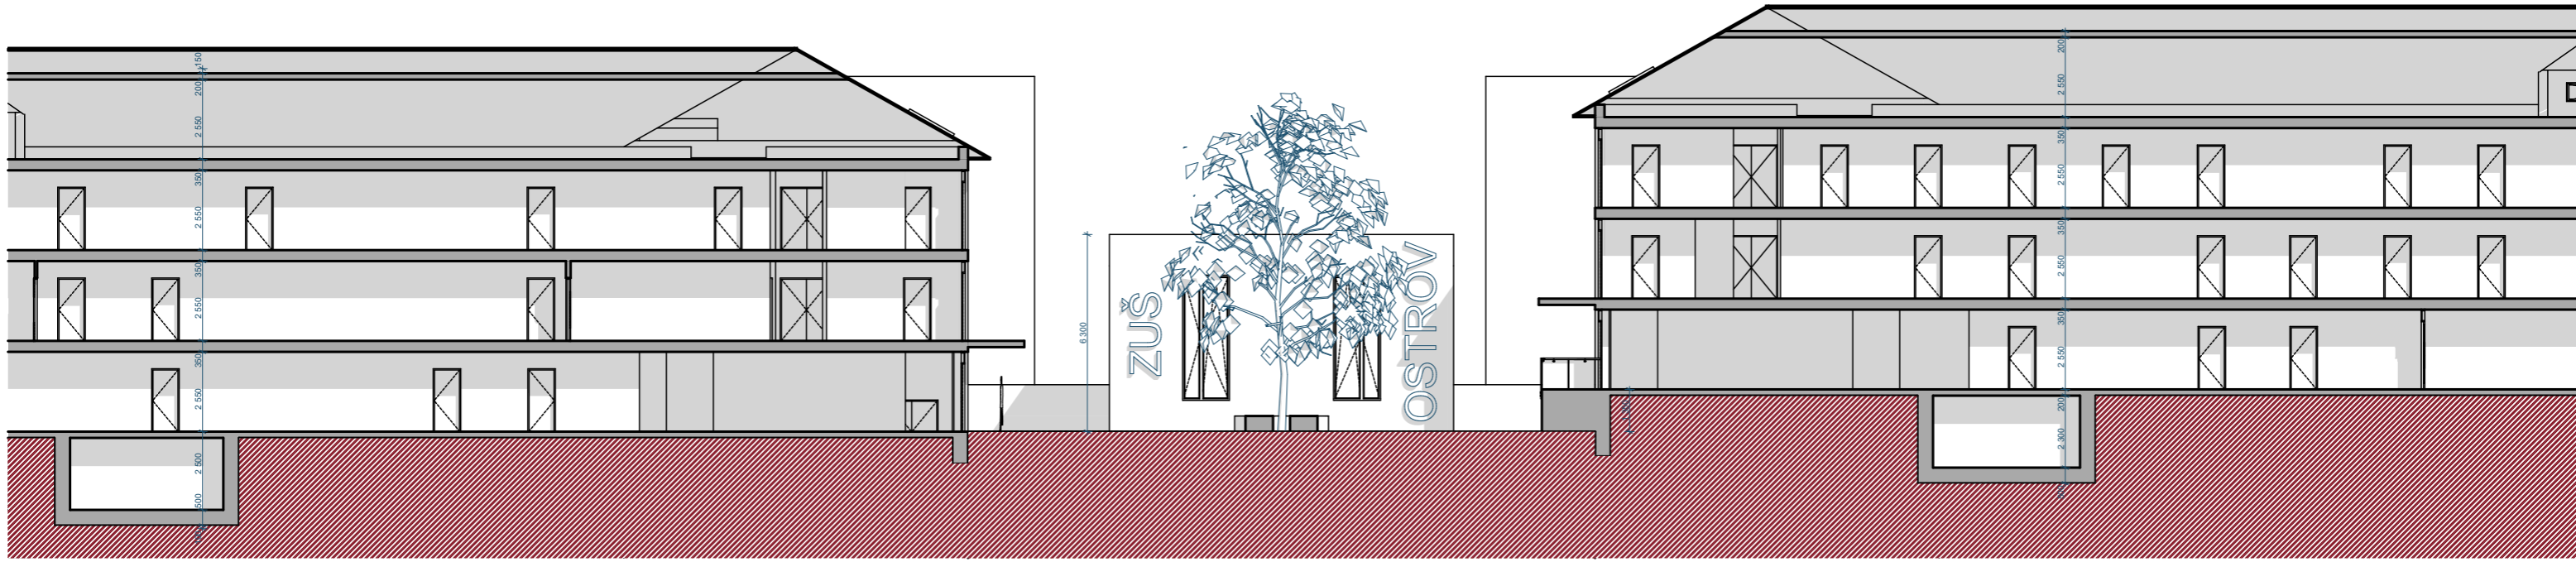

A06

Řez

1:200

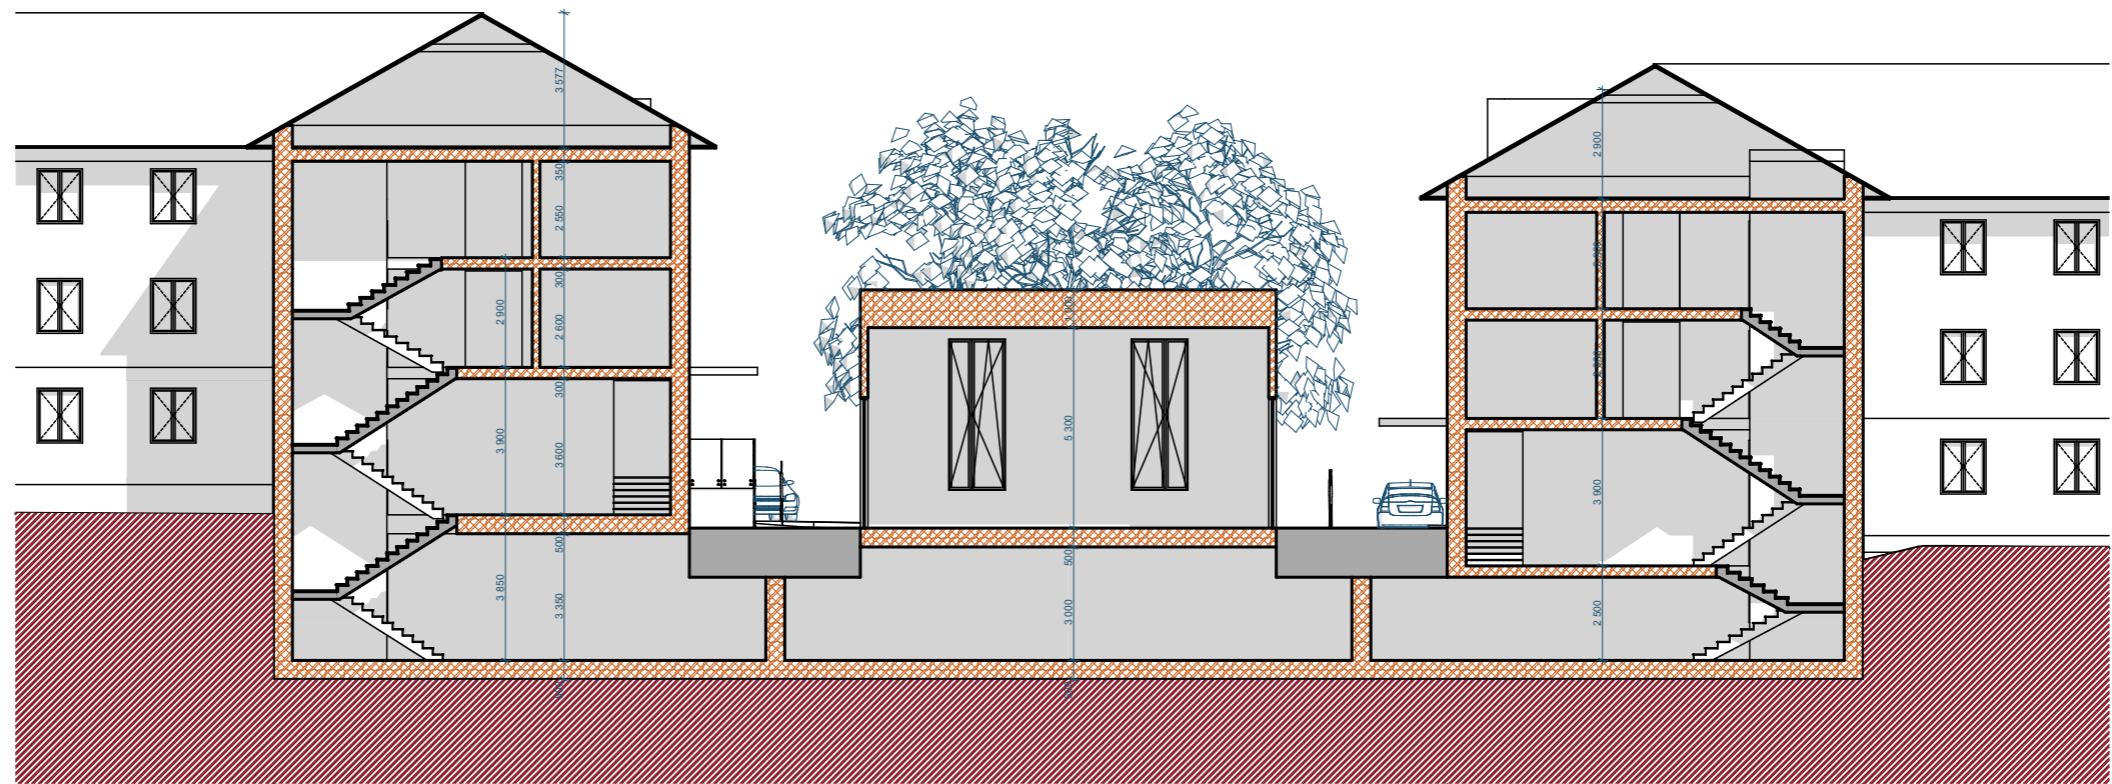

A07


Řez


1:200


Řezy A06,A07 - var 1

1:200

A.11

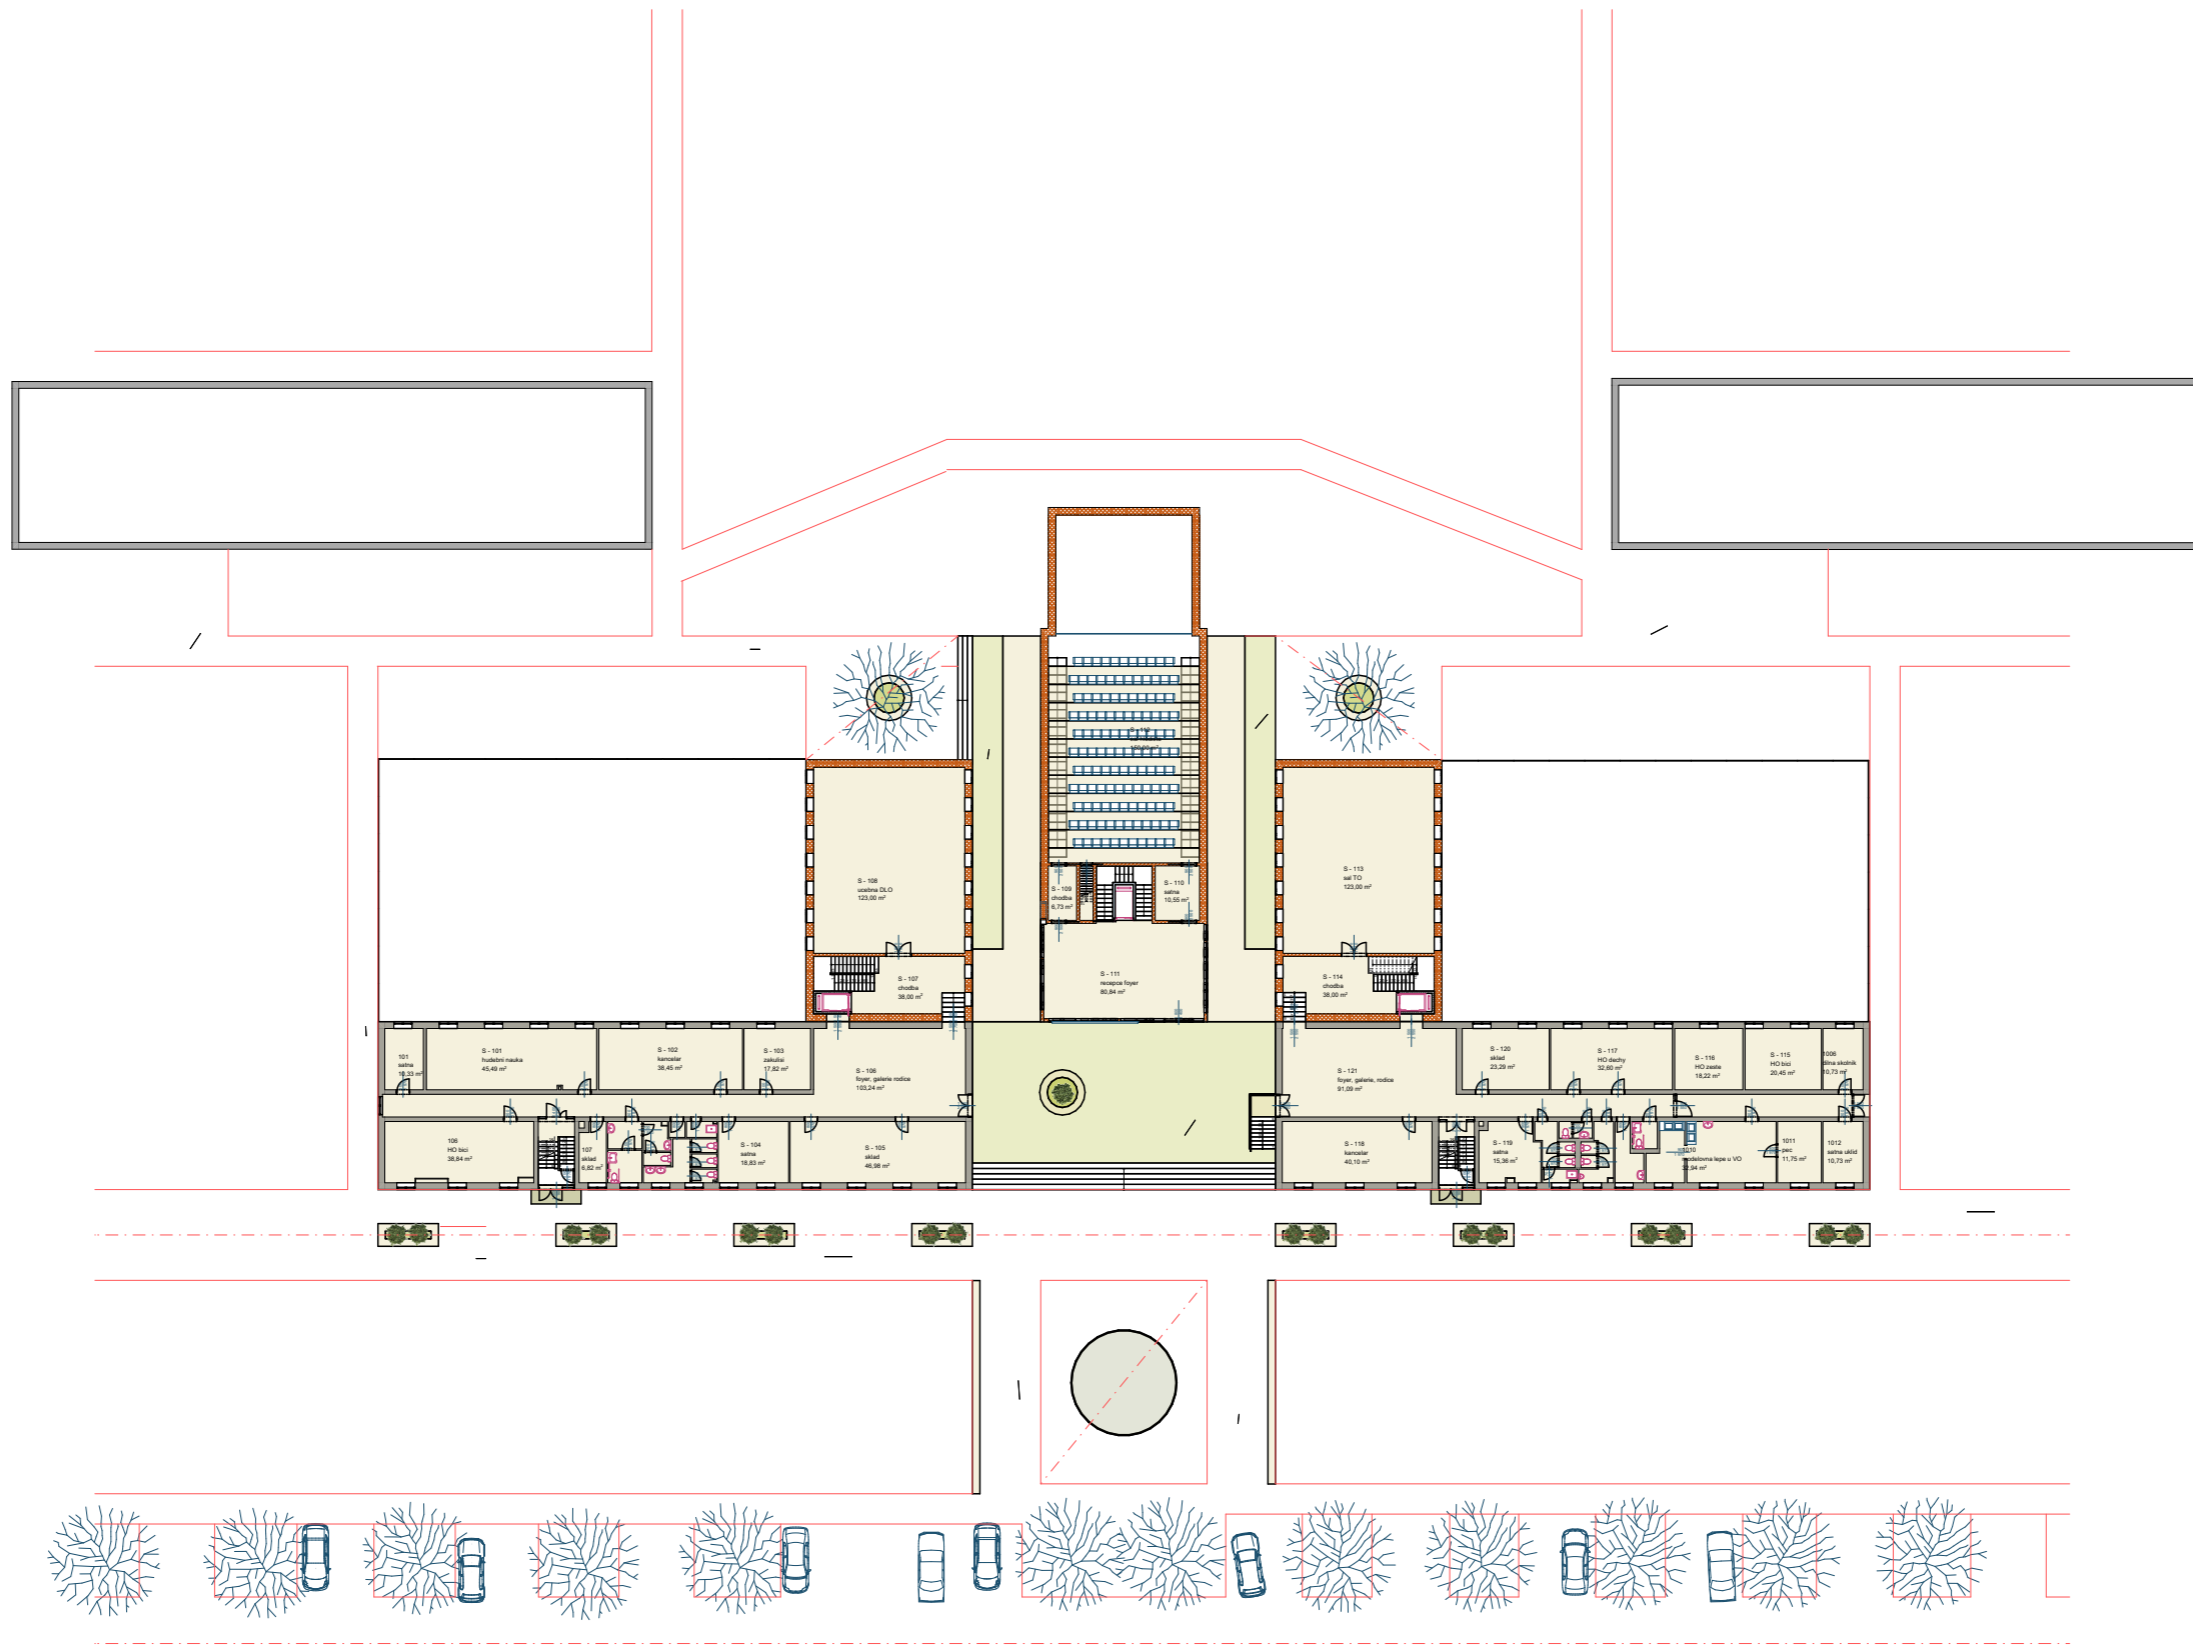



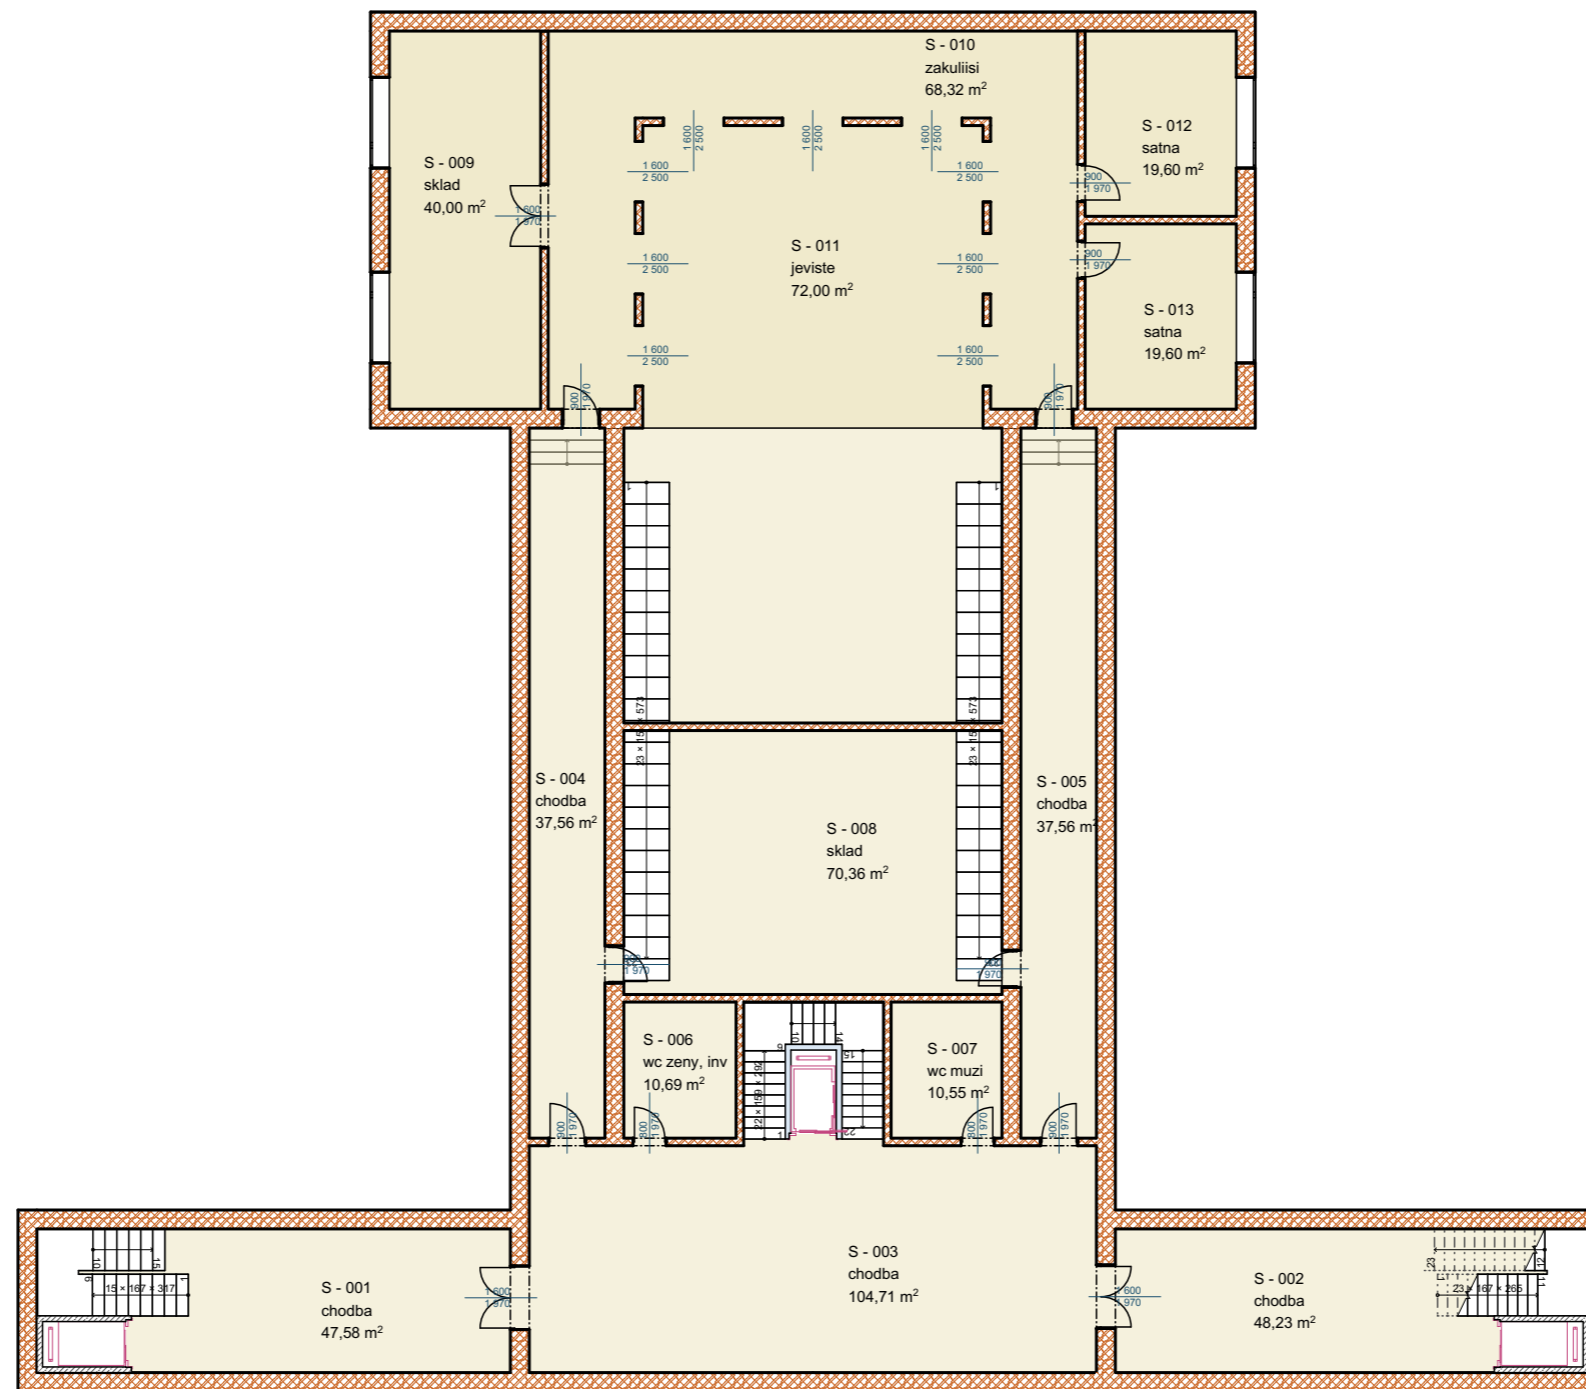




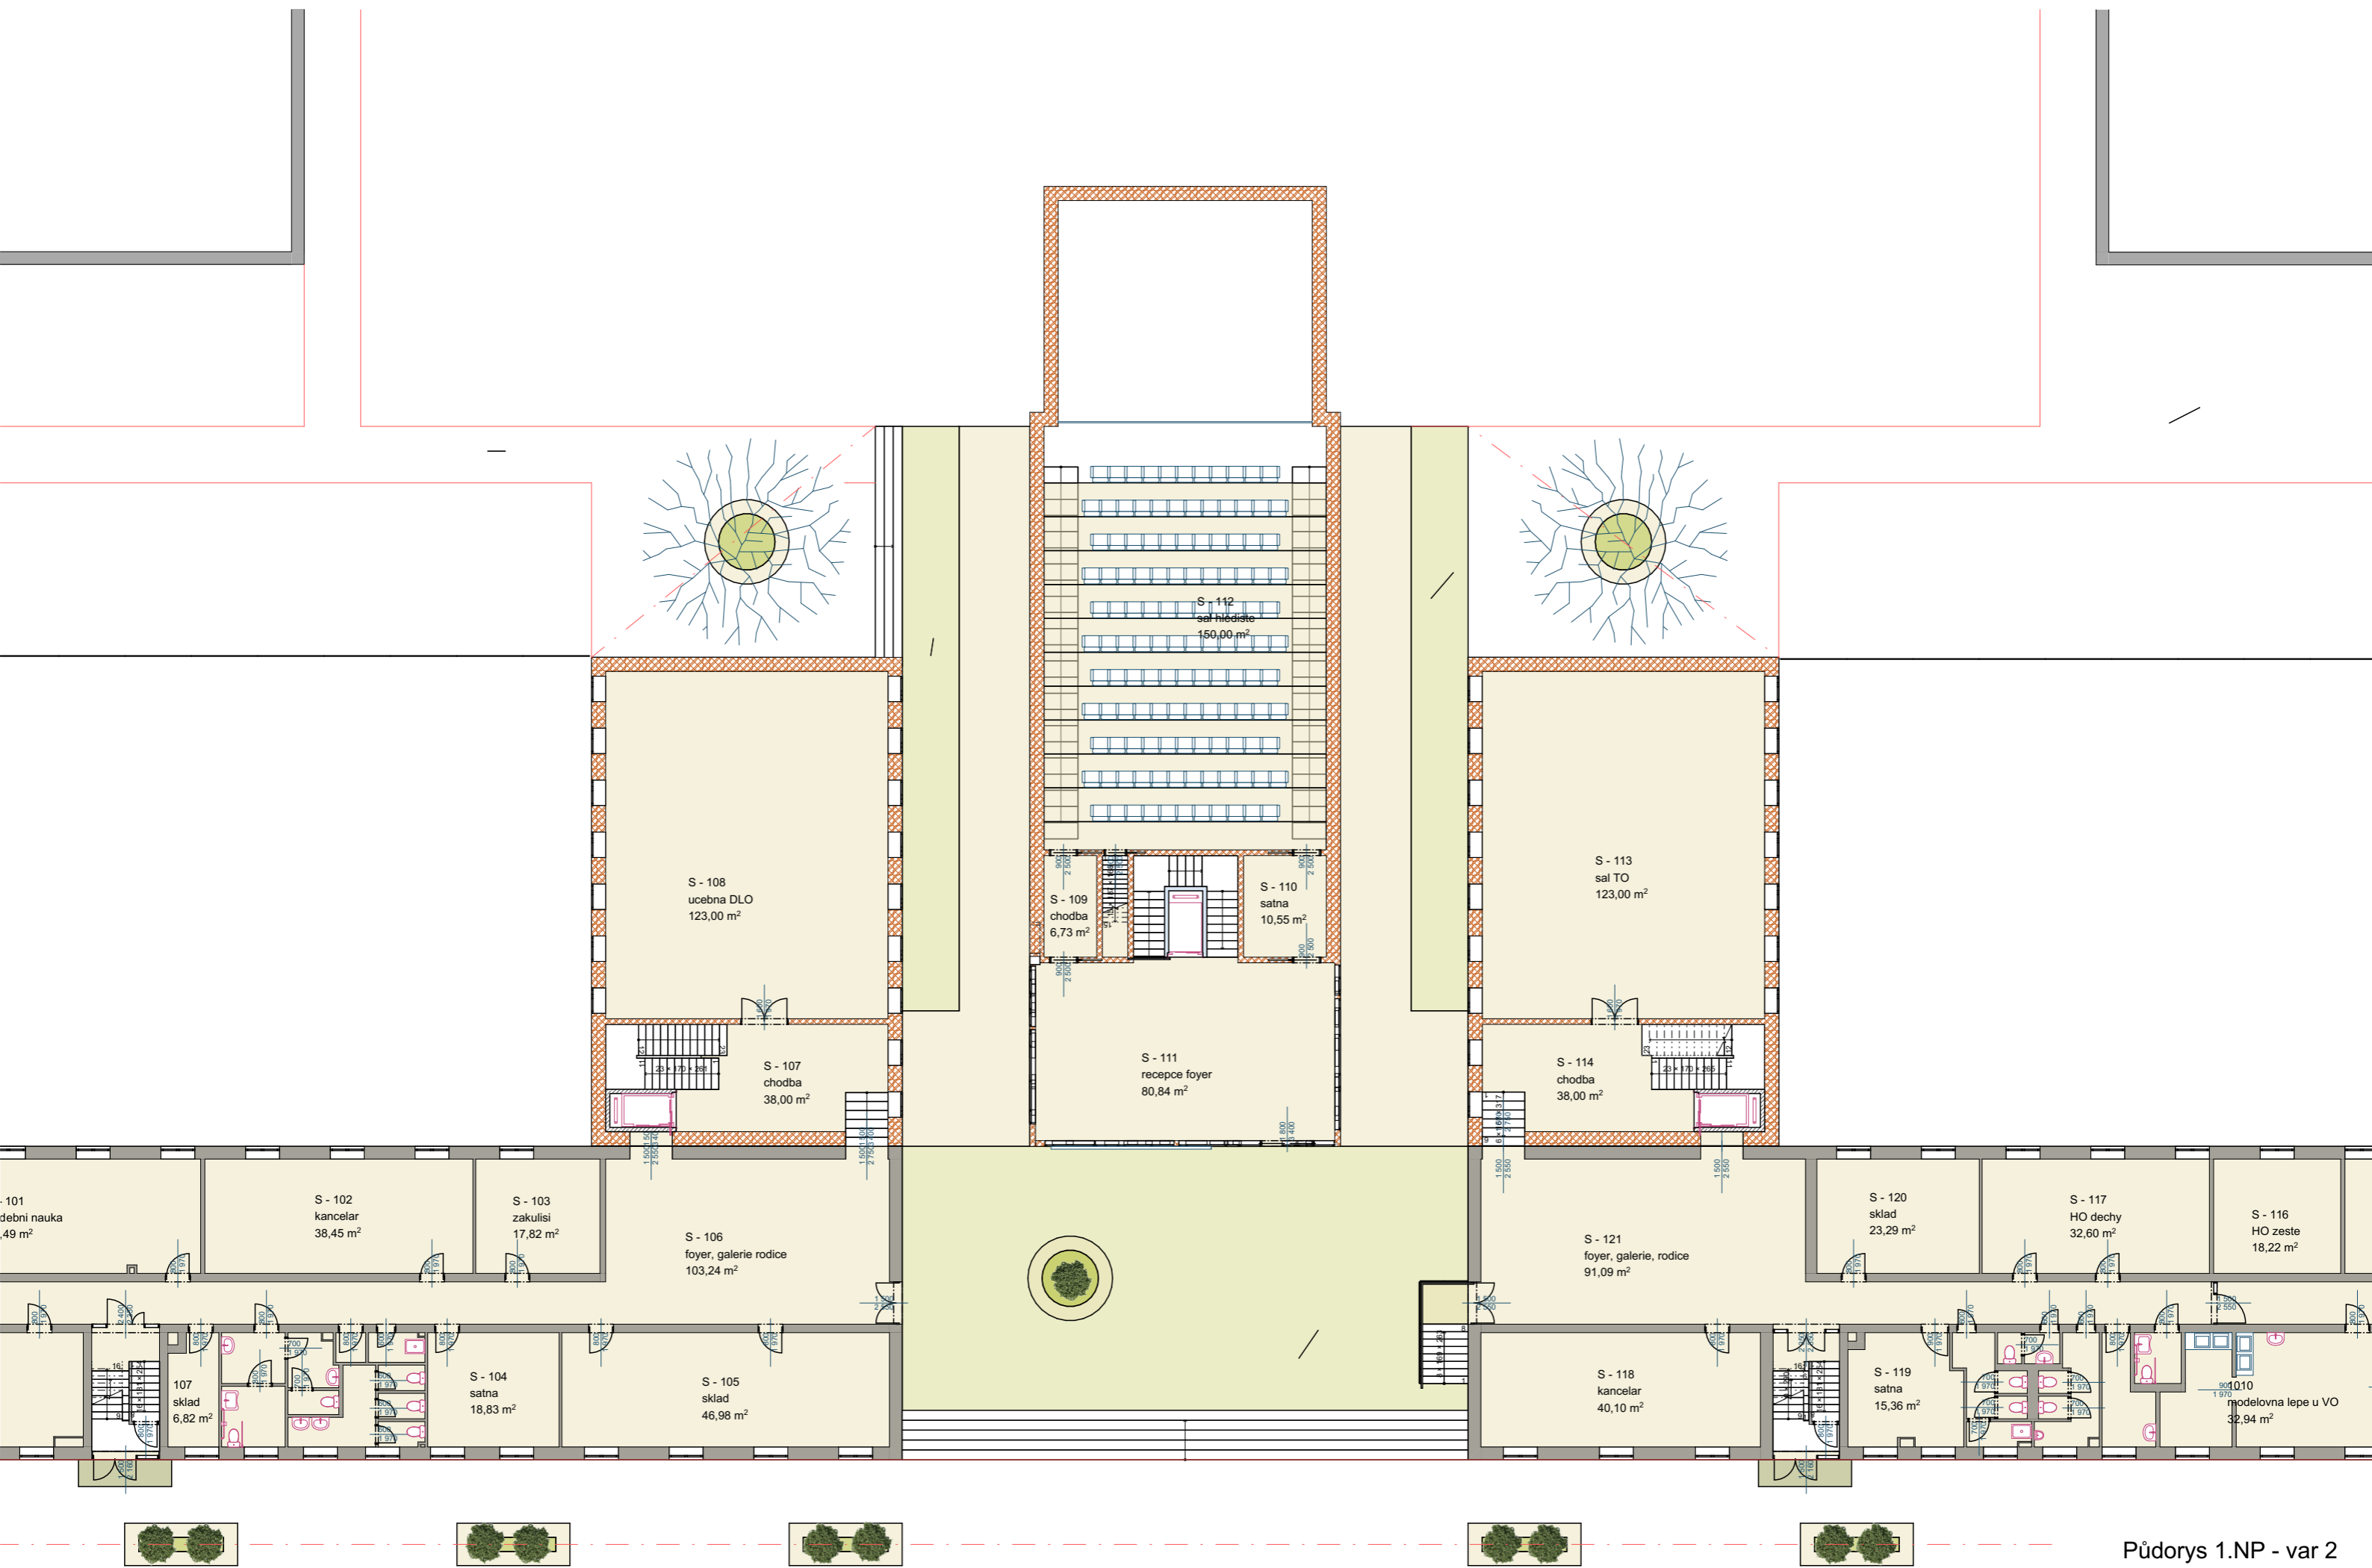



Půdorys 1.NP - var 2

1:200

A.3

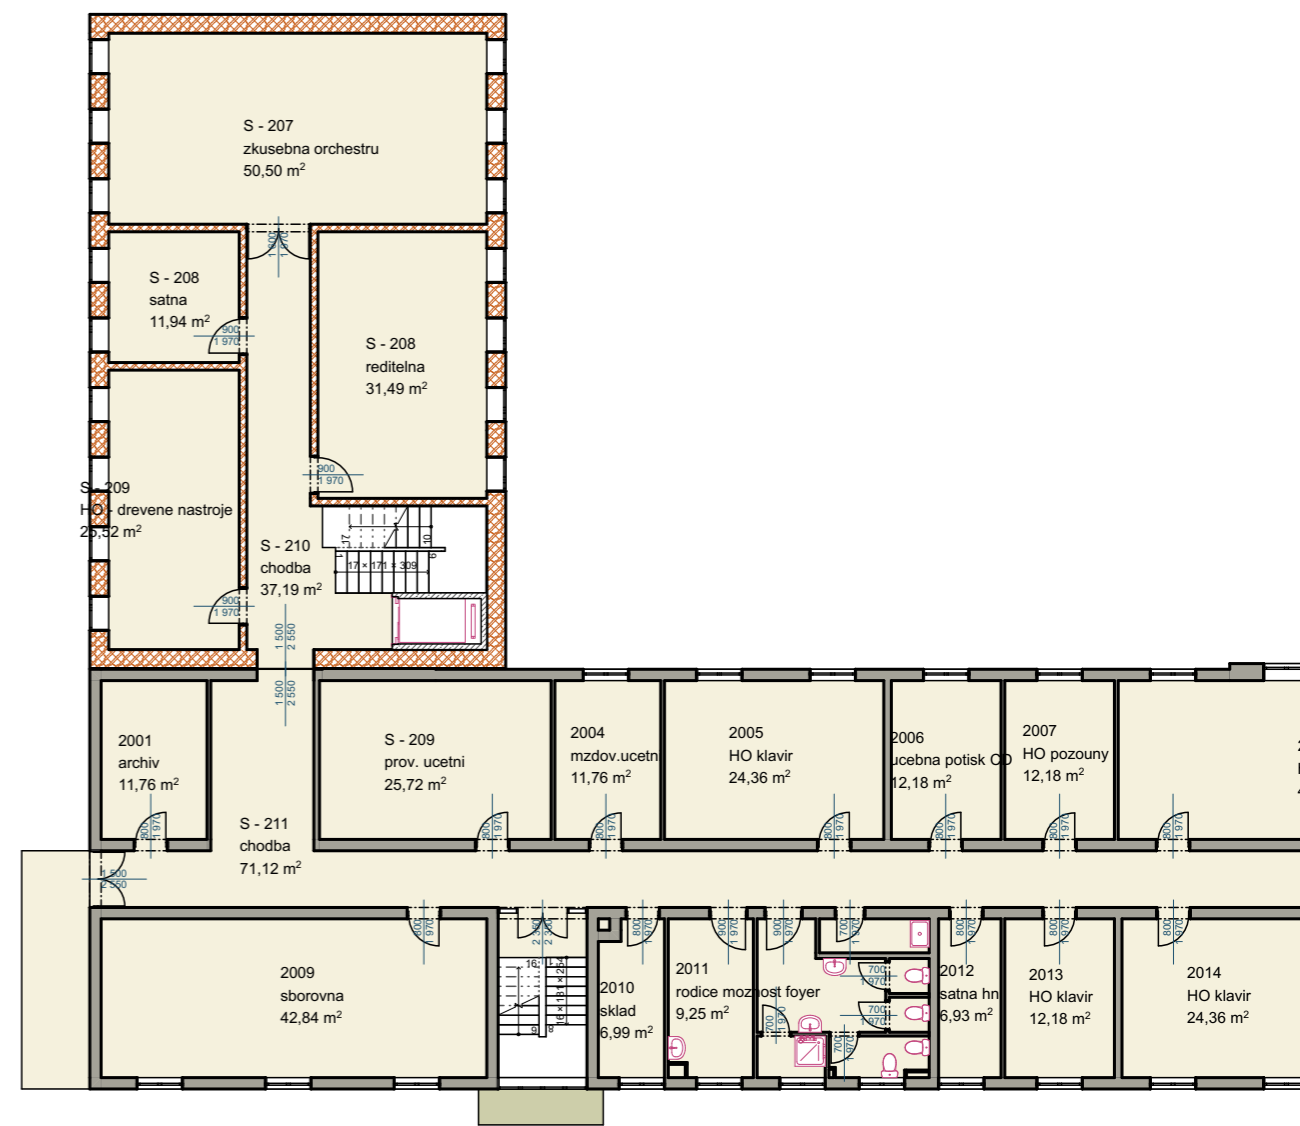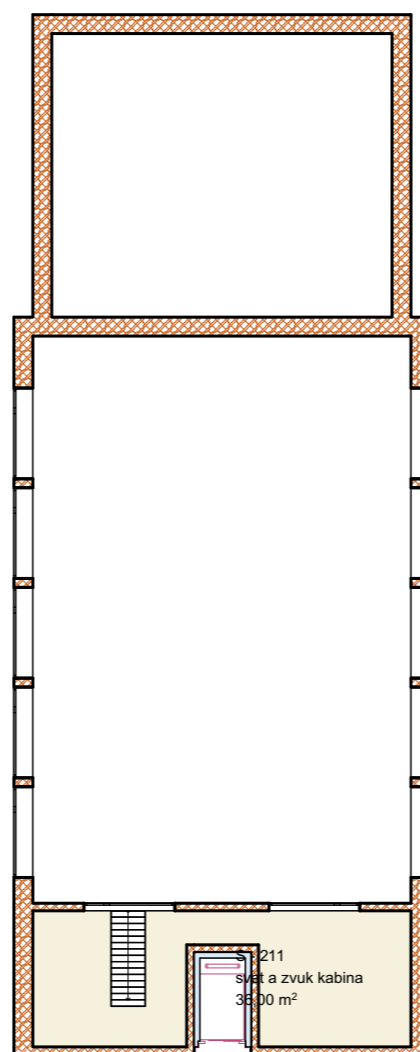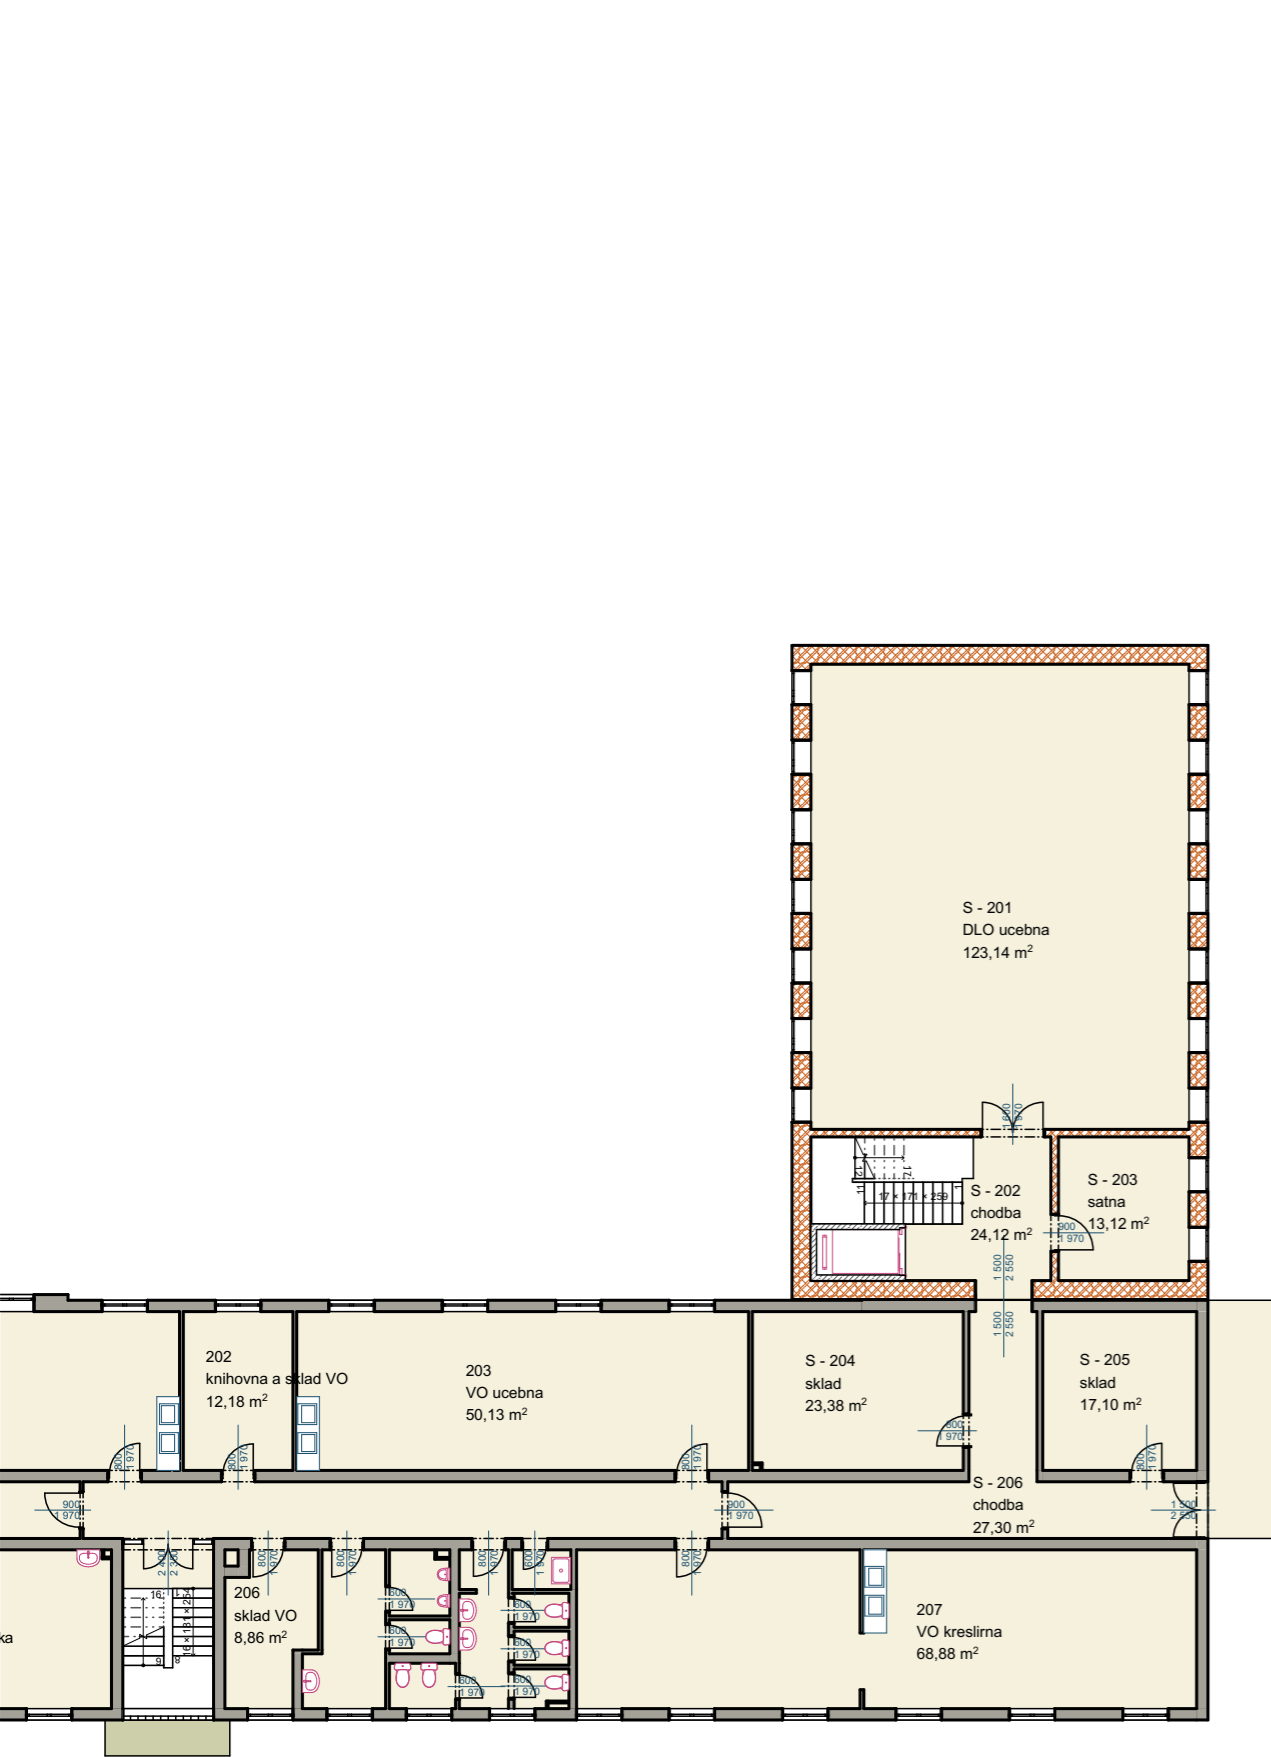

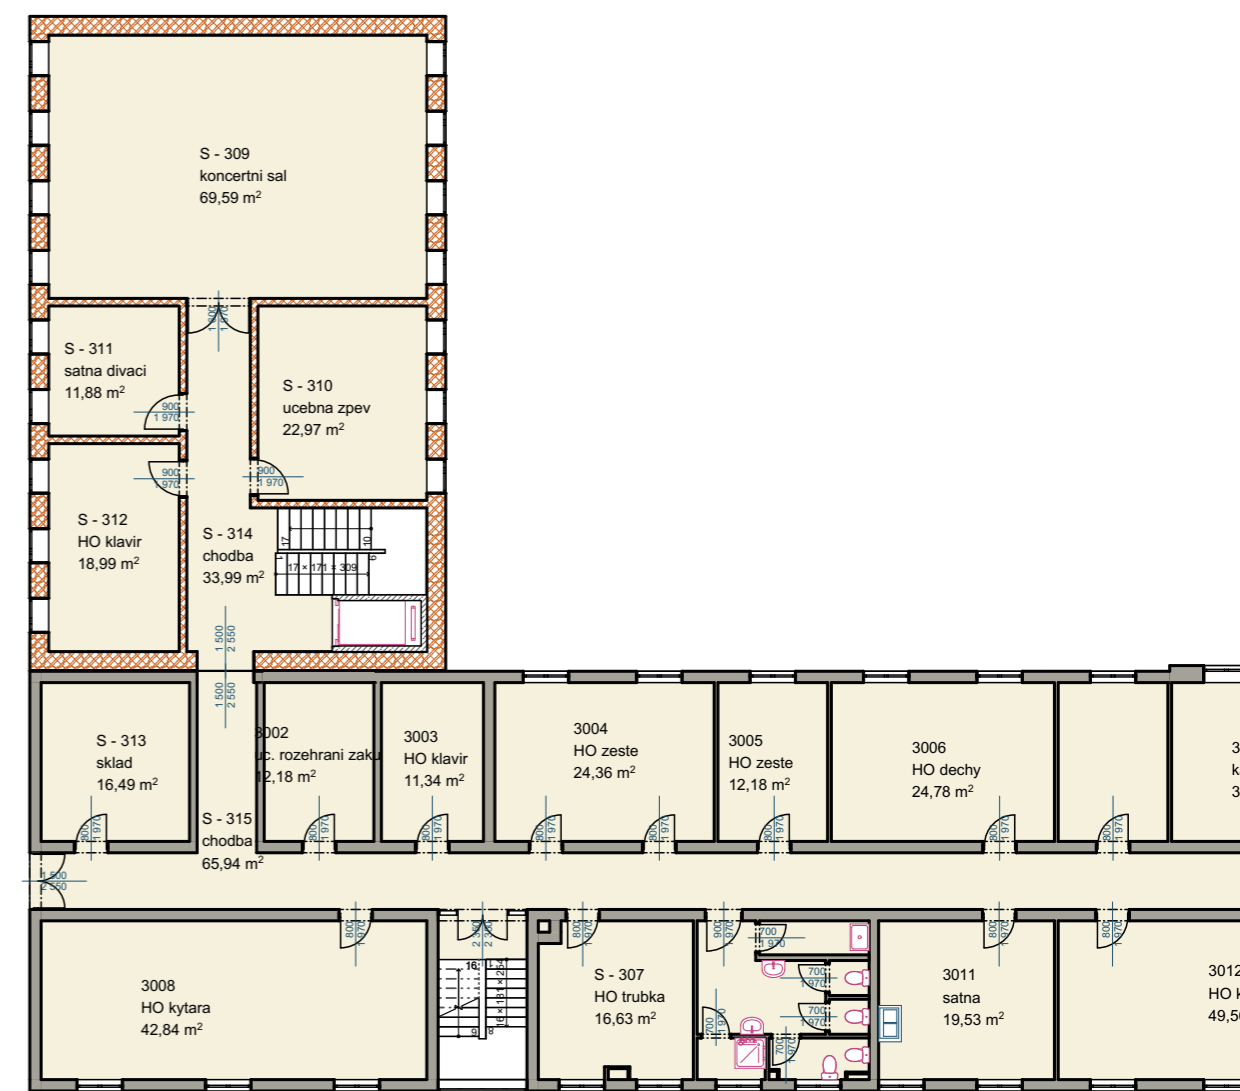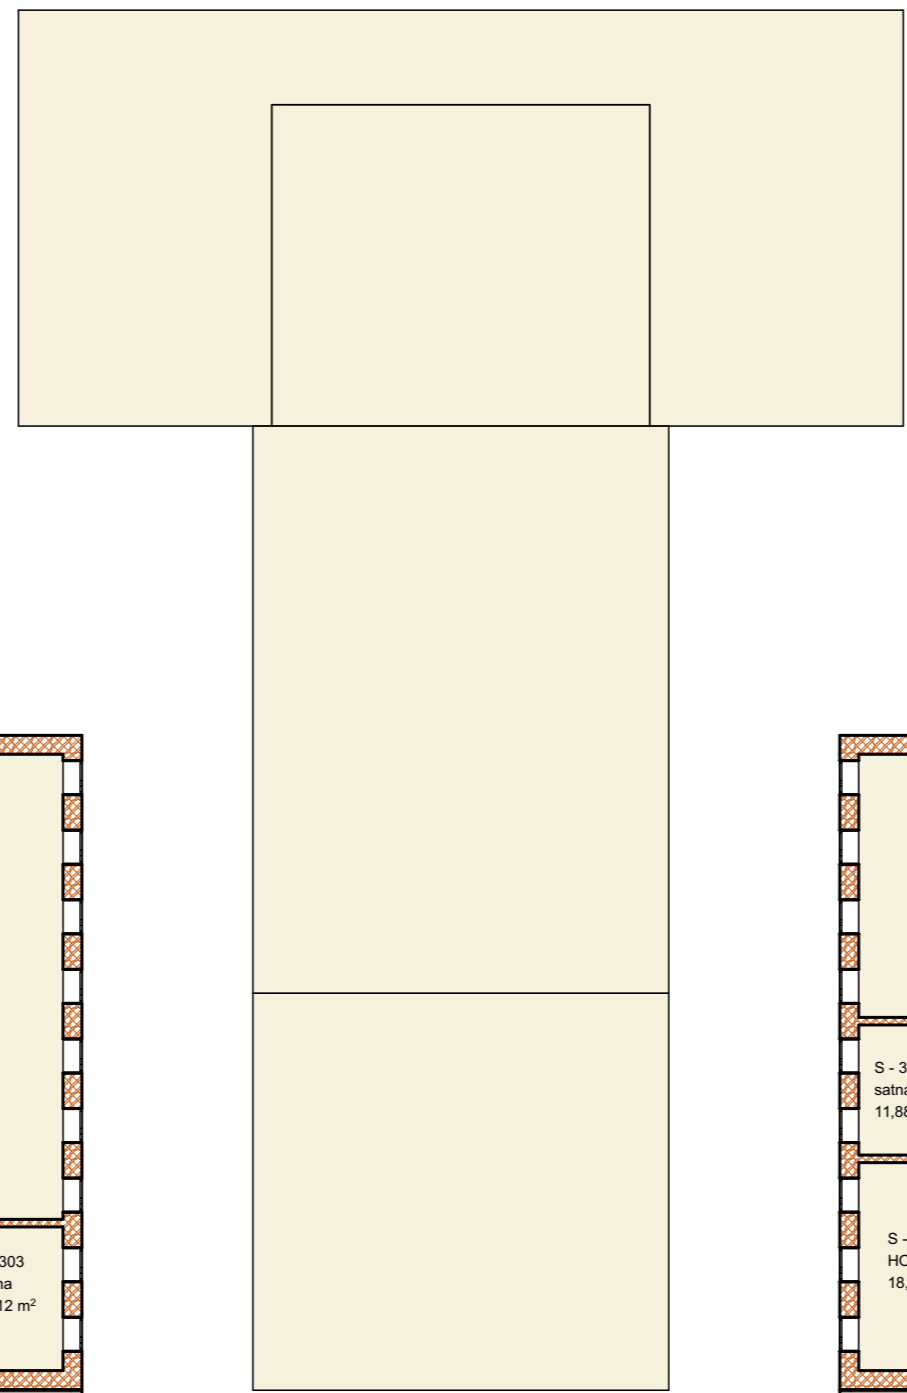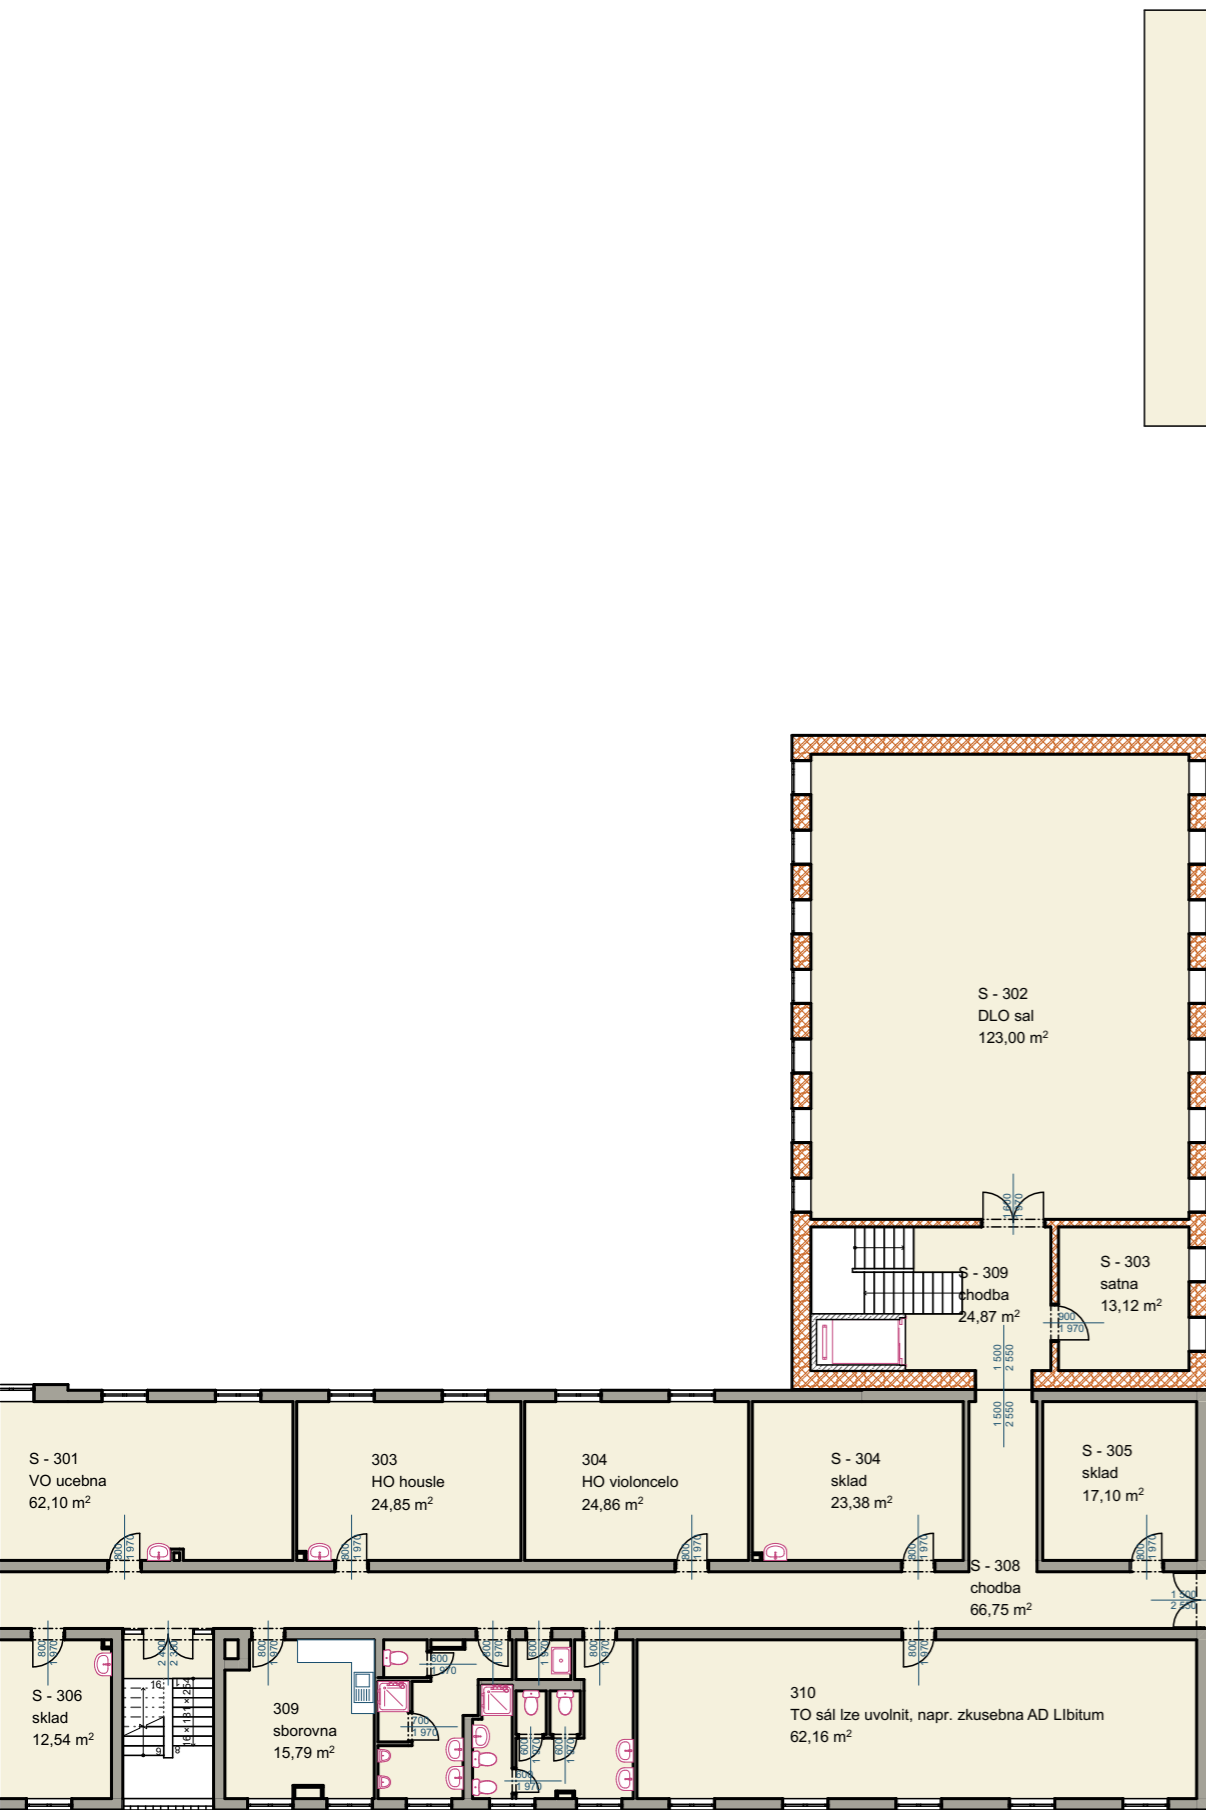


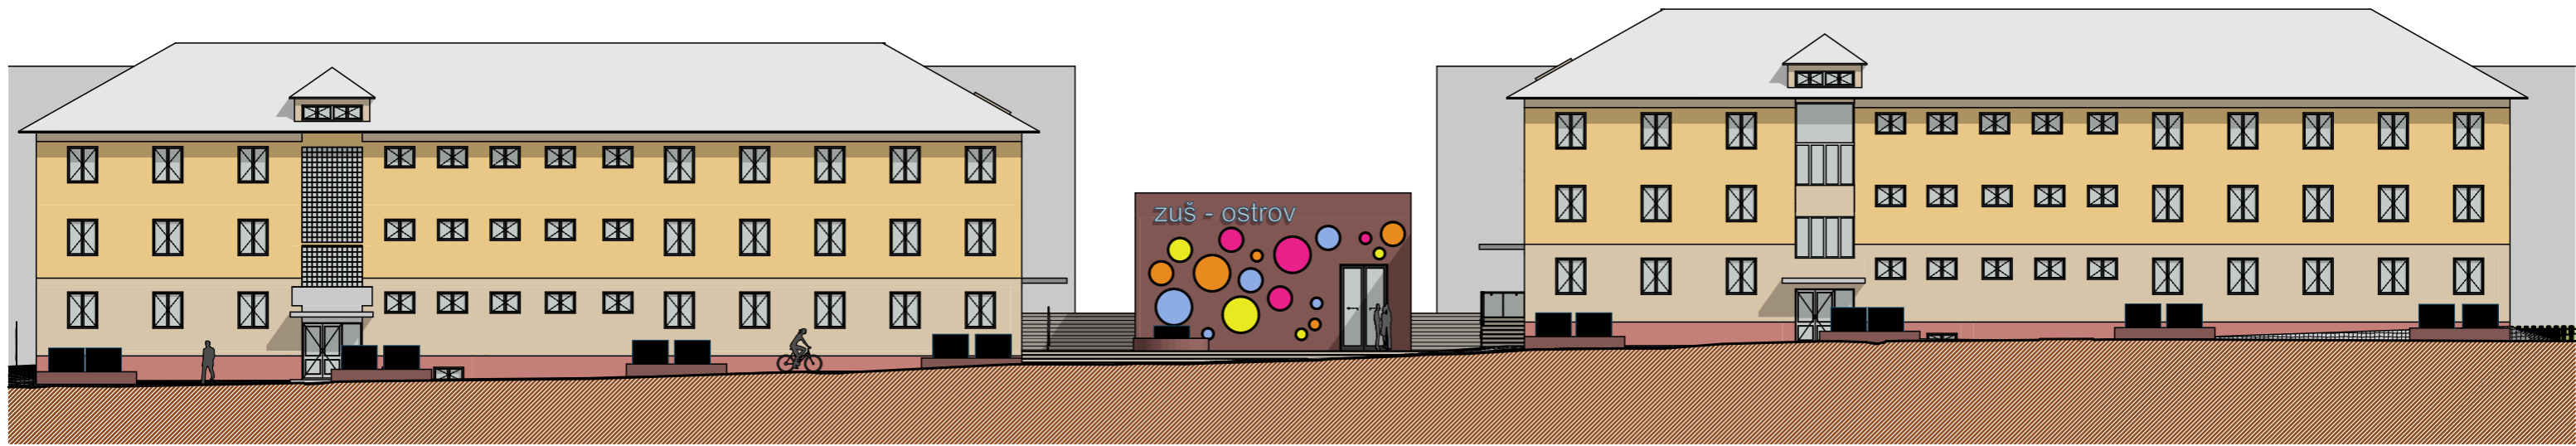

P01

Pohled

1:250

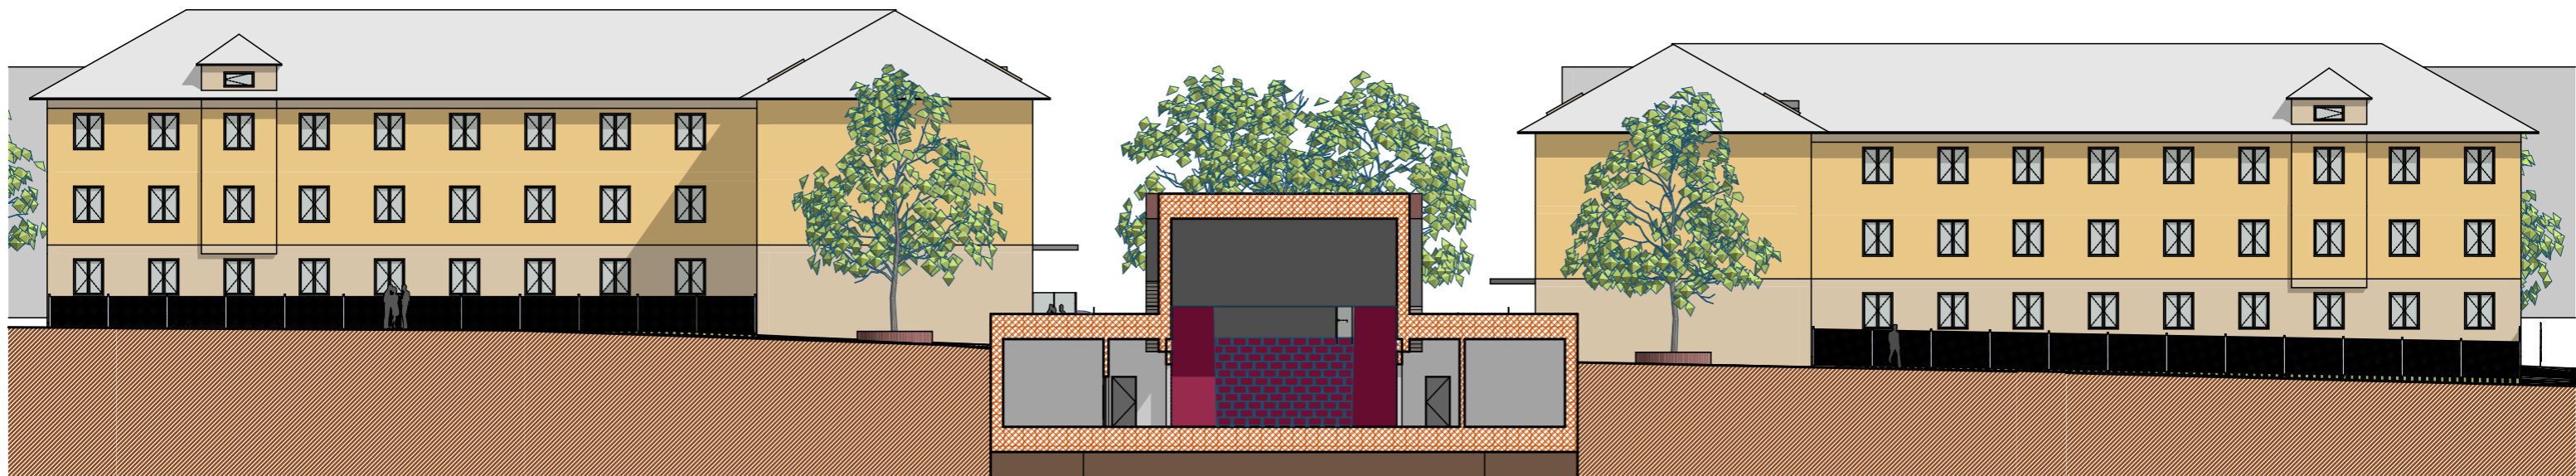

P06


Pohled

1:250

Pohledy P01,P06 - var 2

1:250


A.6

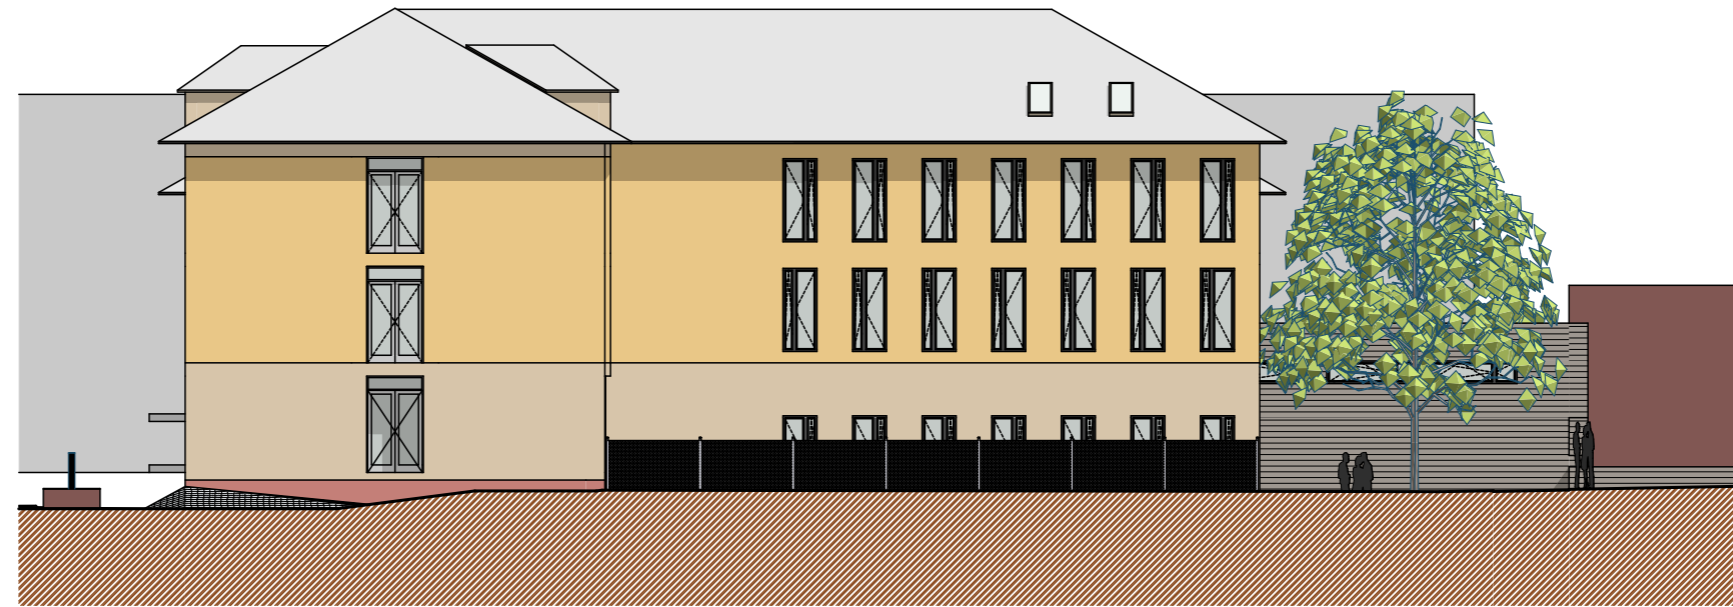

P02

Pohled

1:200

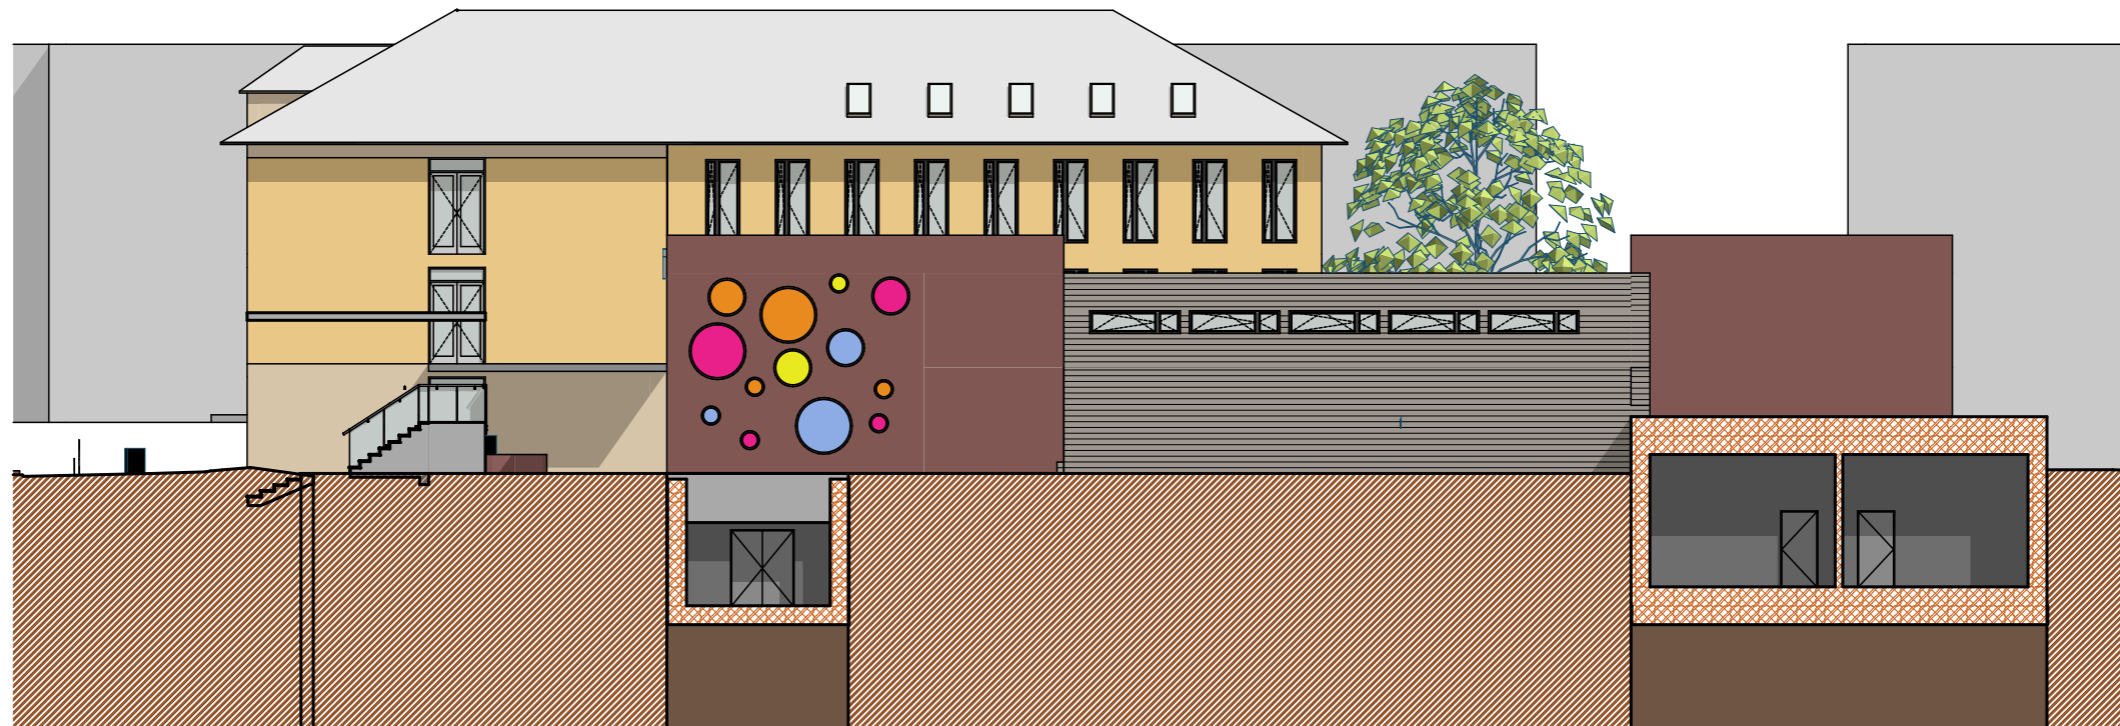

P03



Pohled

1:200


Pohledy P02,P03 - var 2

1:200


A.7

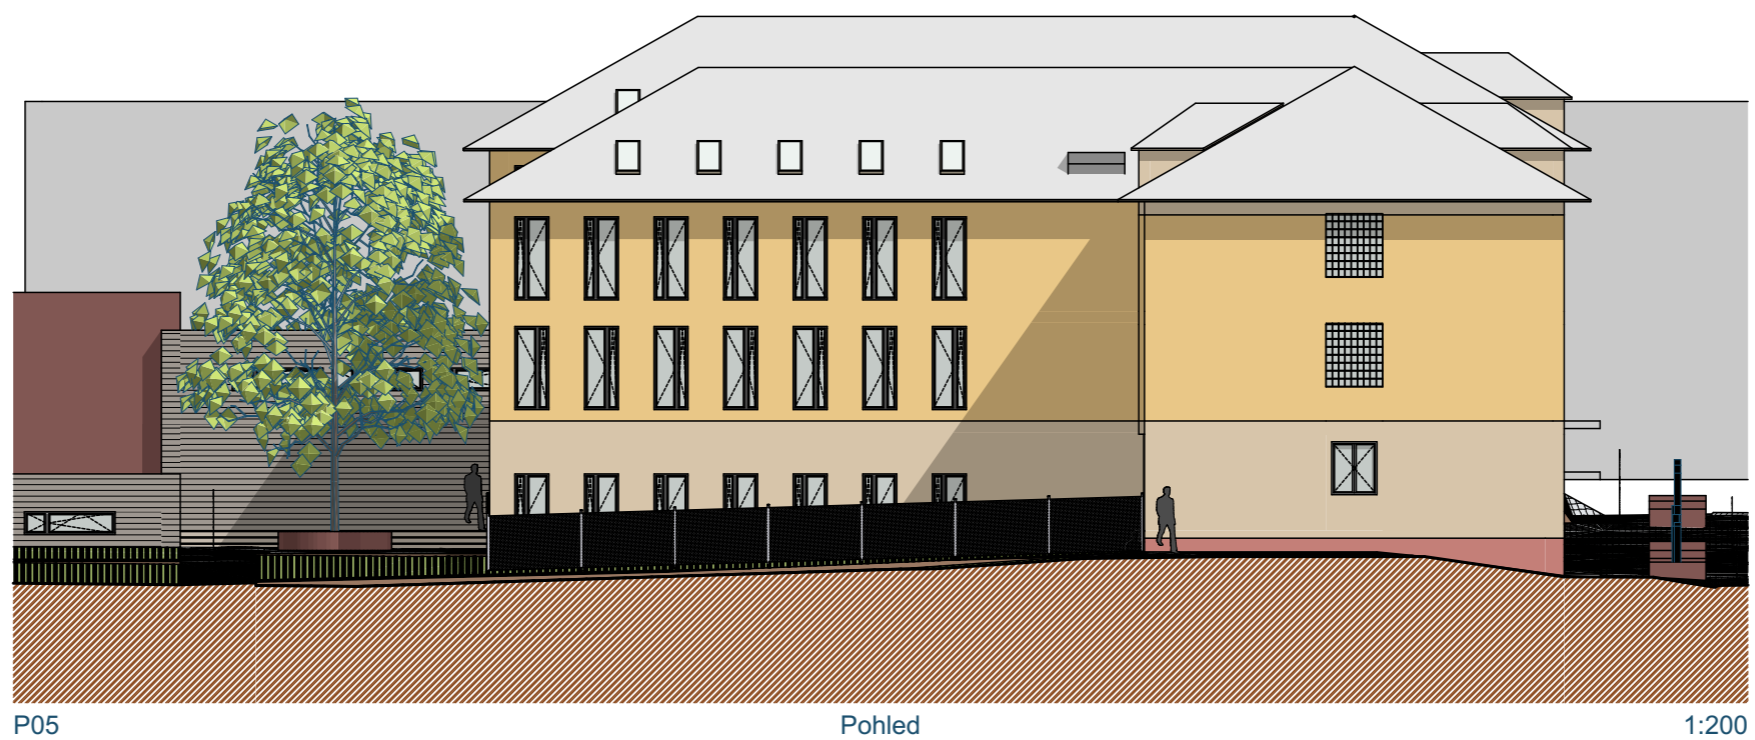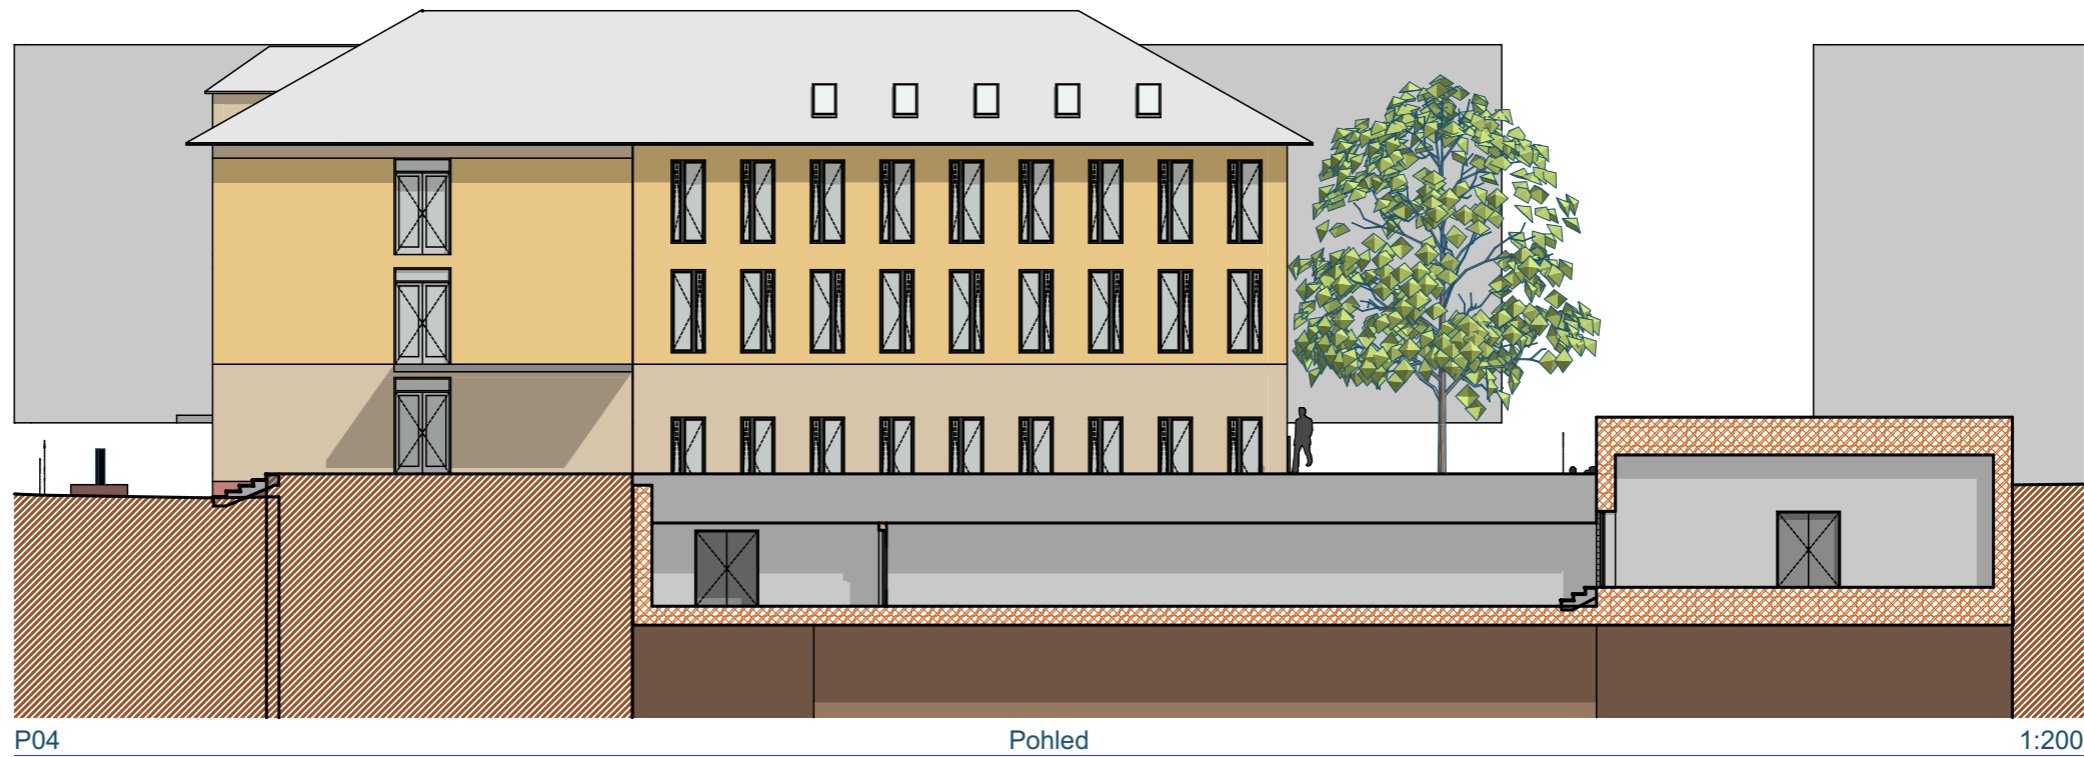


Pohledy P04,P05 - var 2
1:200

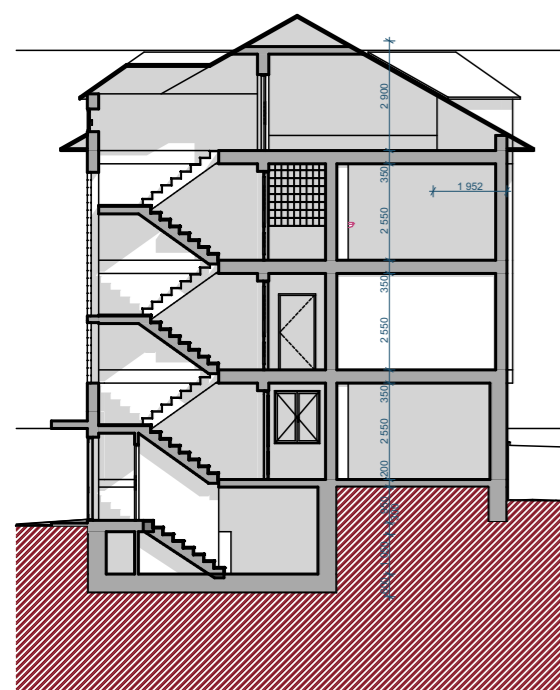


A01 Řez 1:200

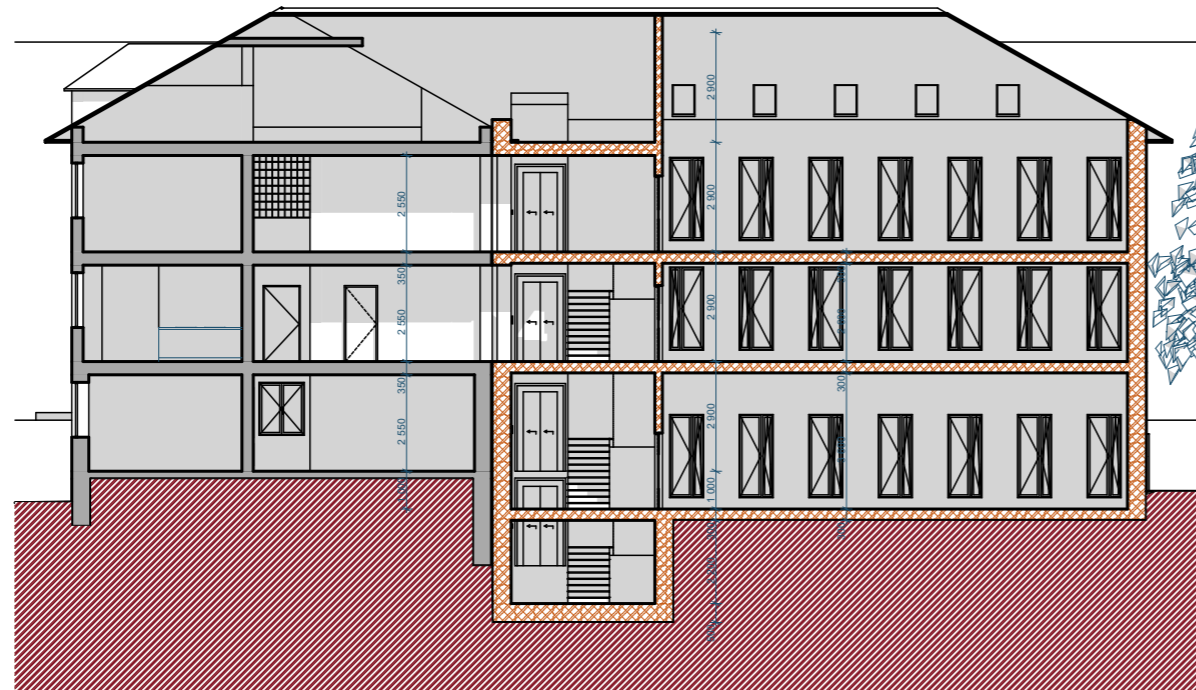


A02 Řez 1:200

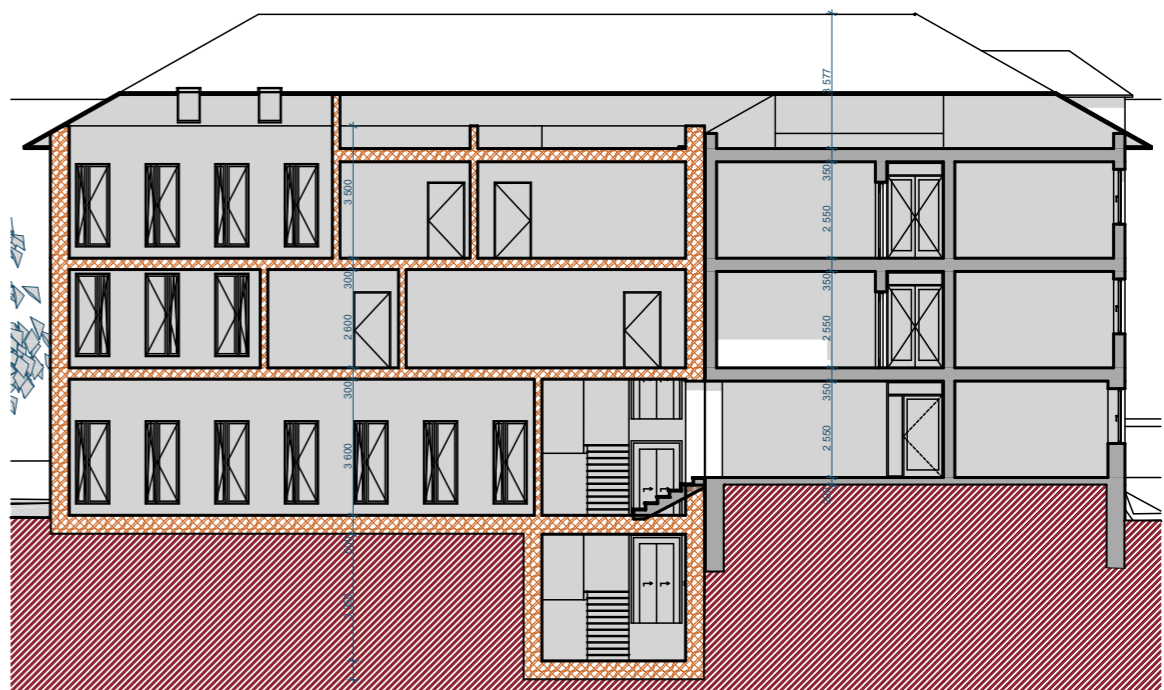


A04 Řez 1:200

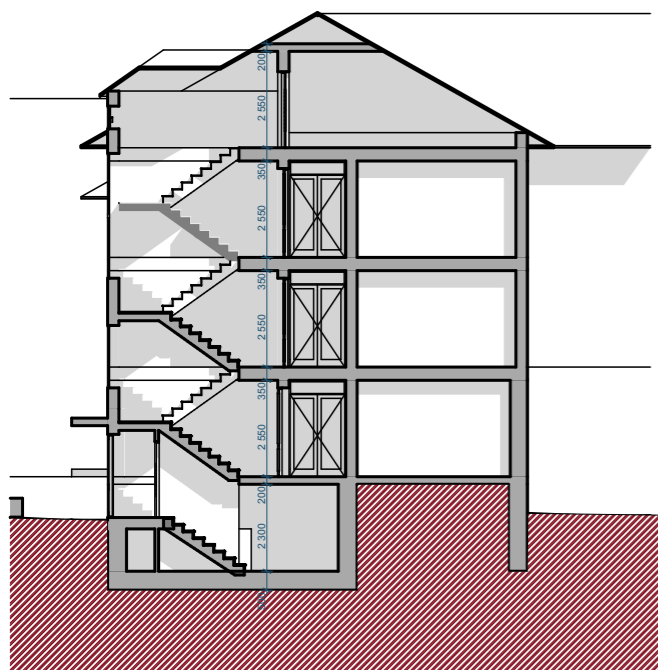

A05 Řez 1:200

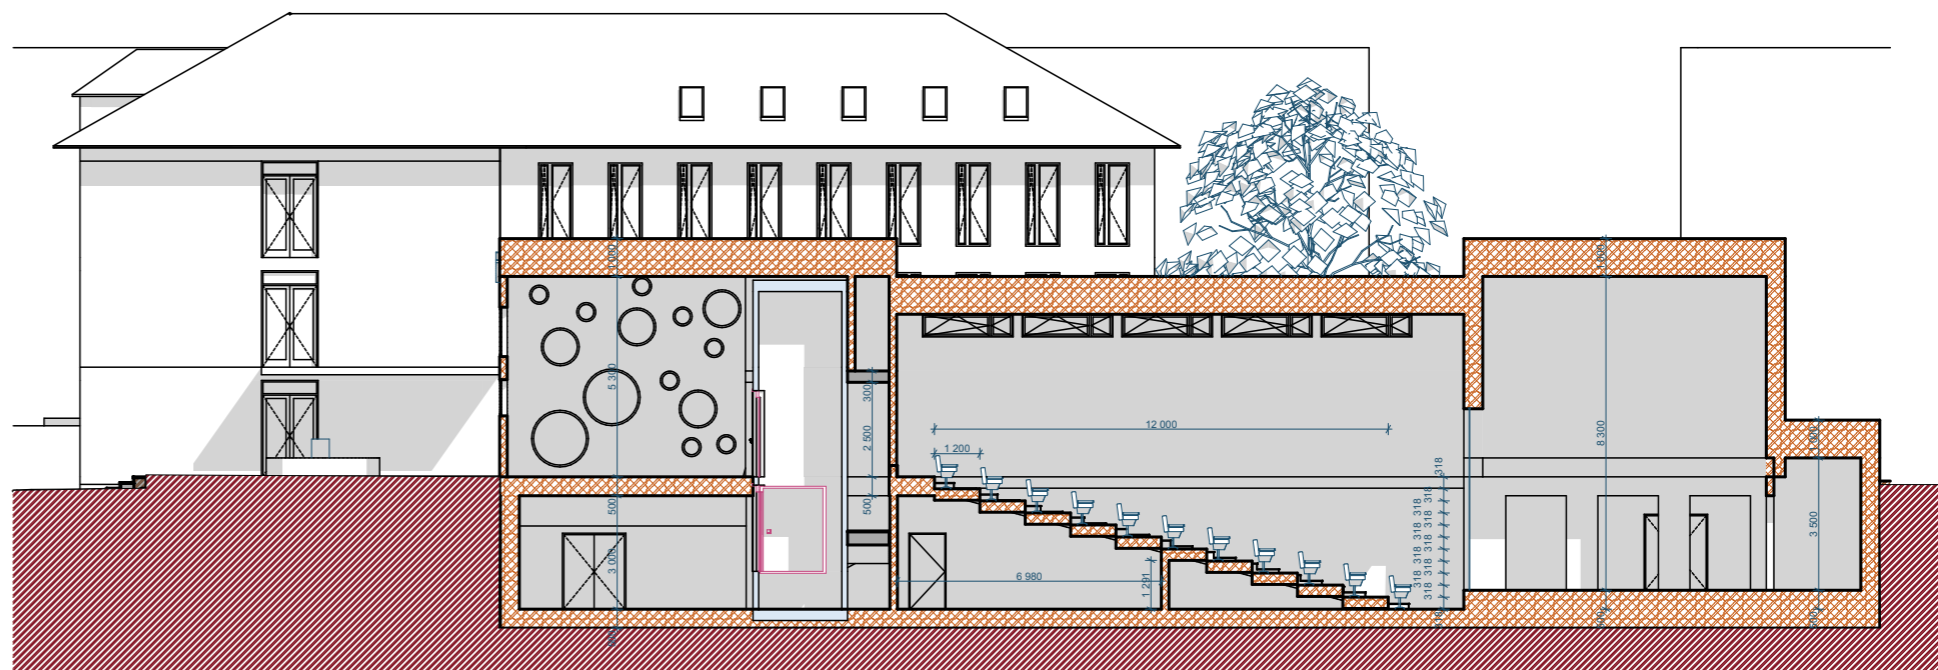


A03 Řez 1:200

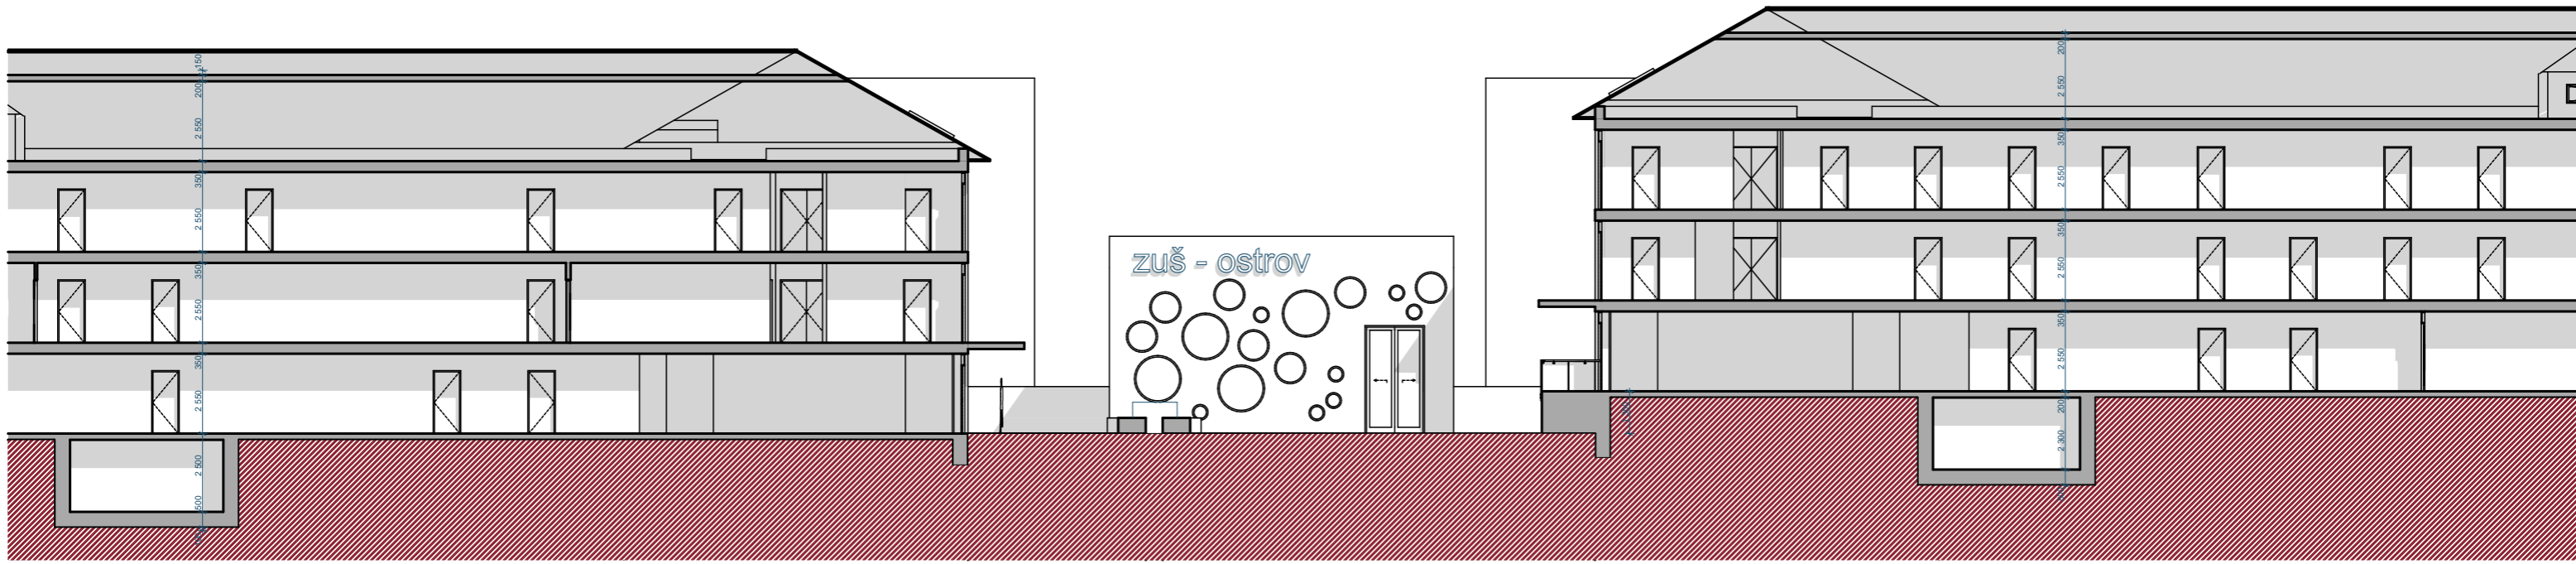

A06

Řez

1:200

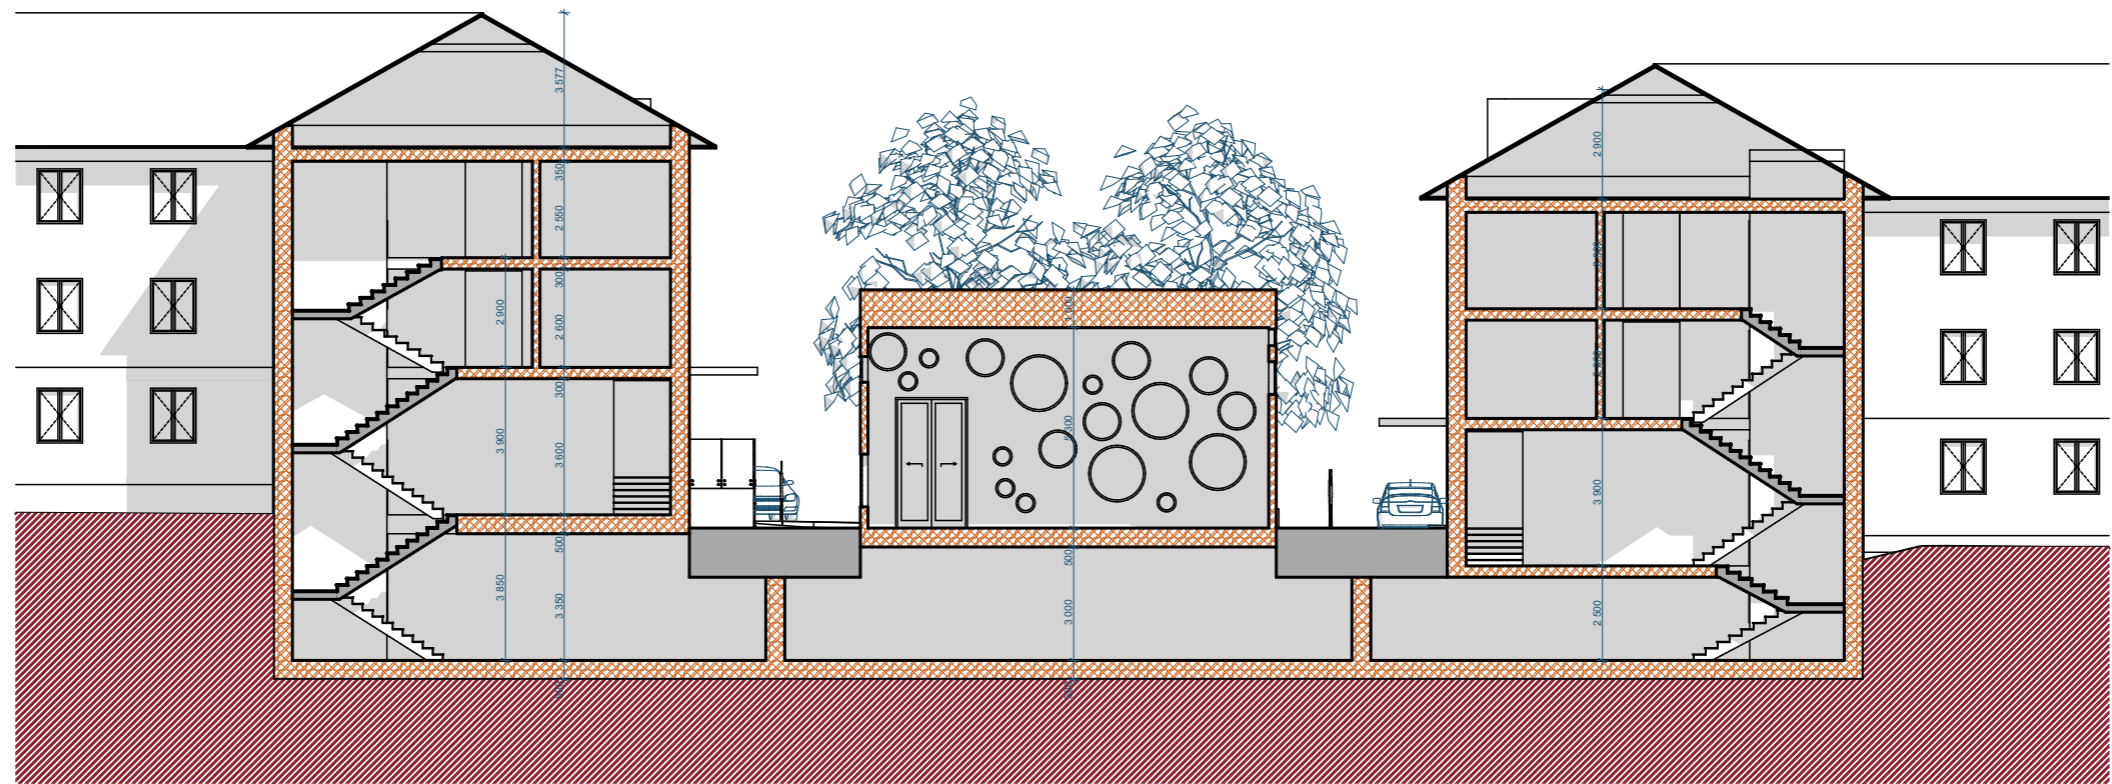

A07


Řez

1:200

Řezy A06,A07 - var 2




1:200


A.10

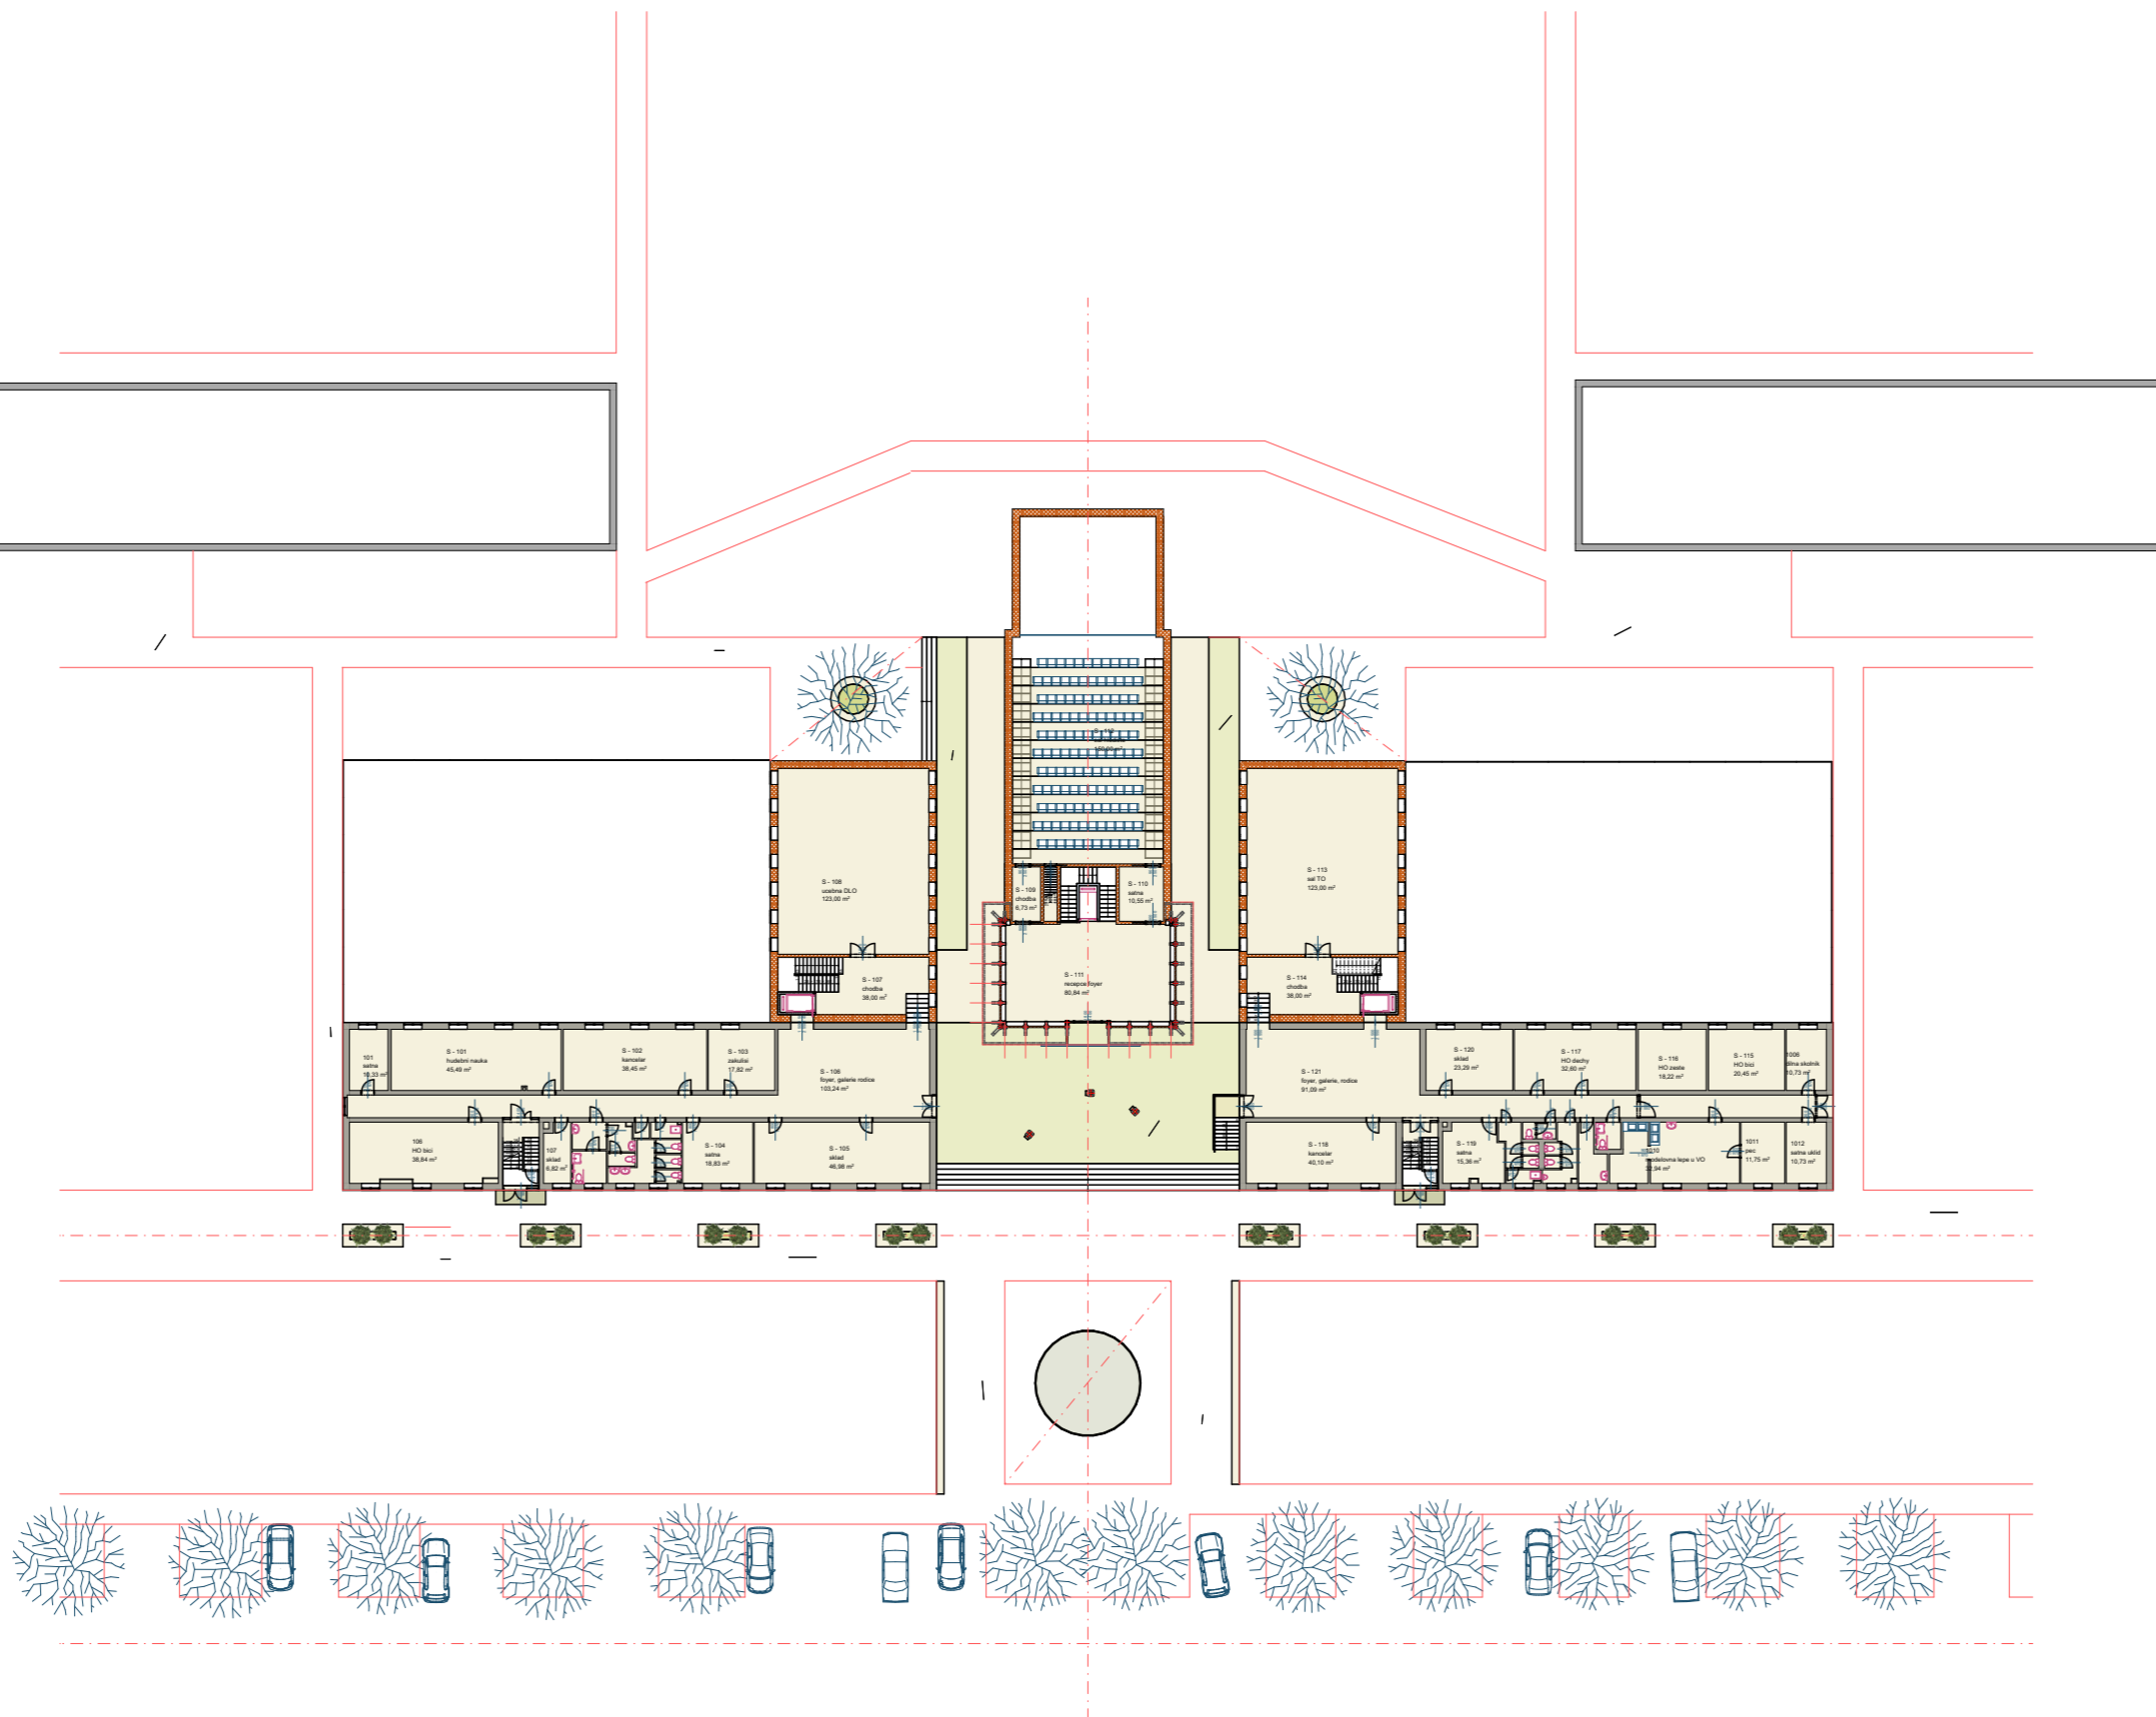

situace var 3
1:100, 1:500

A.1

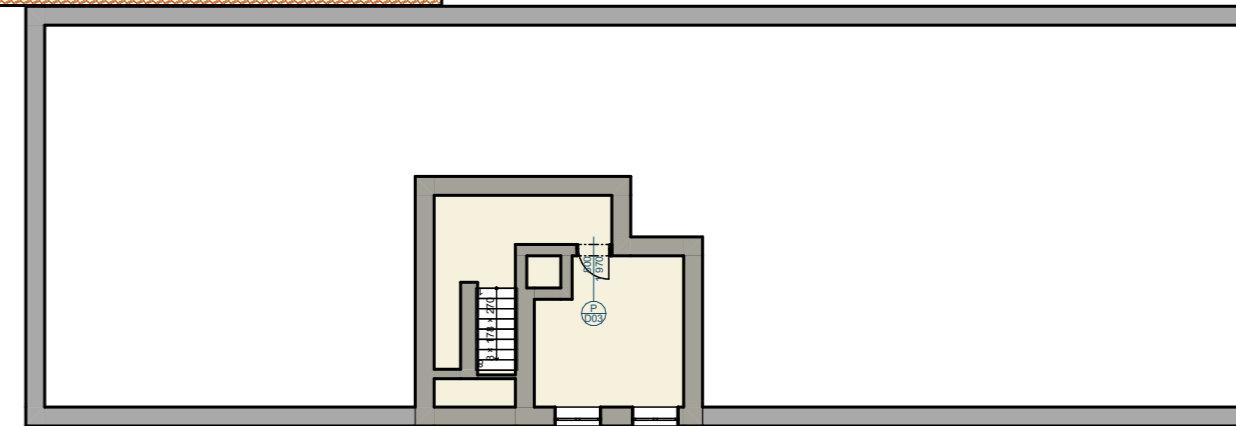
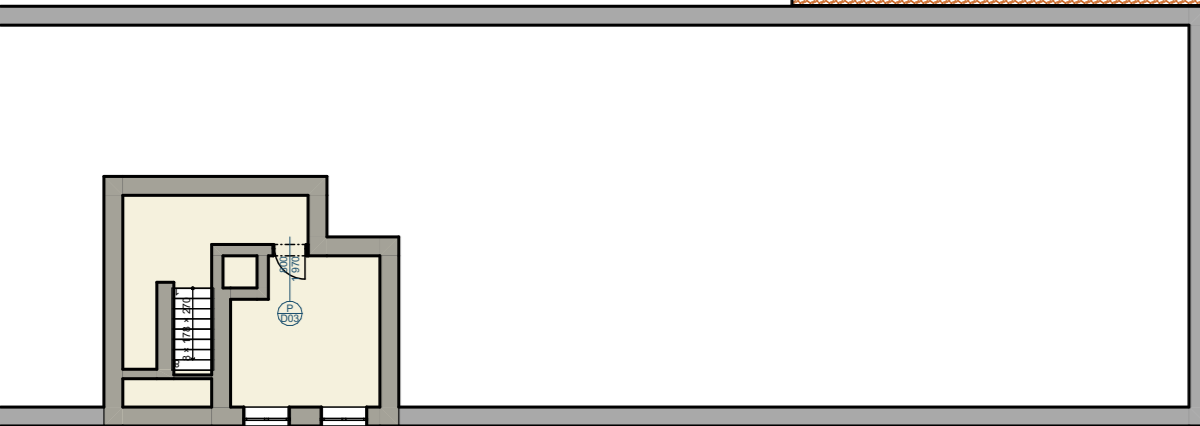
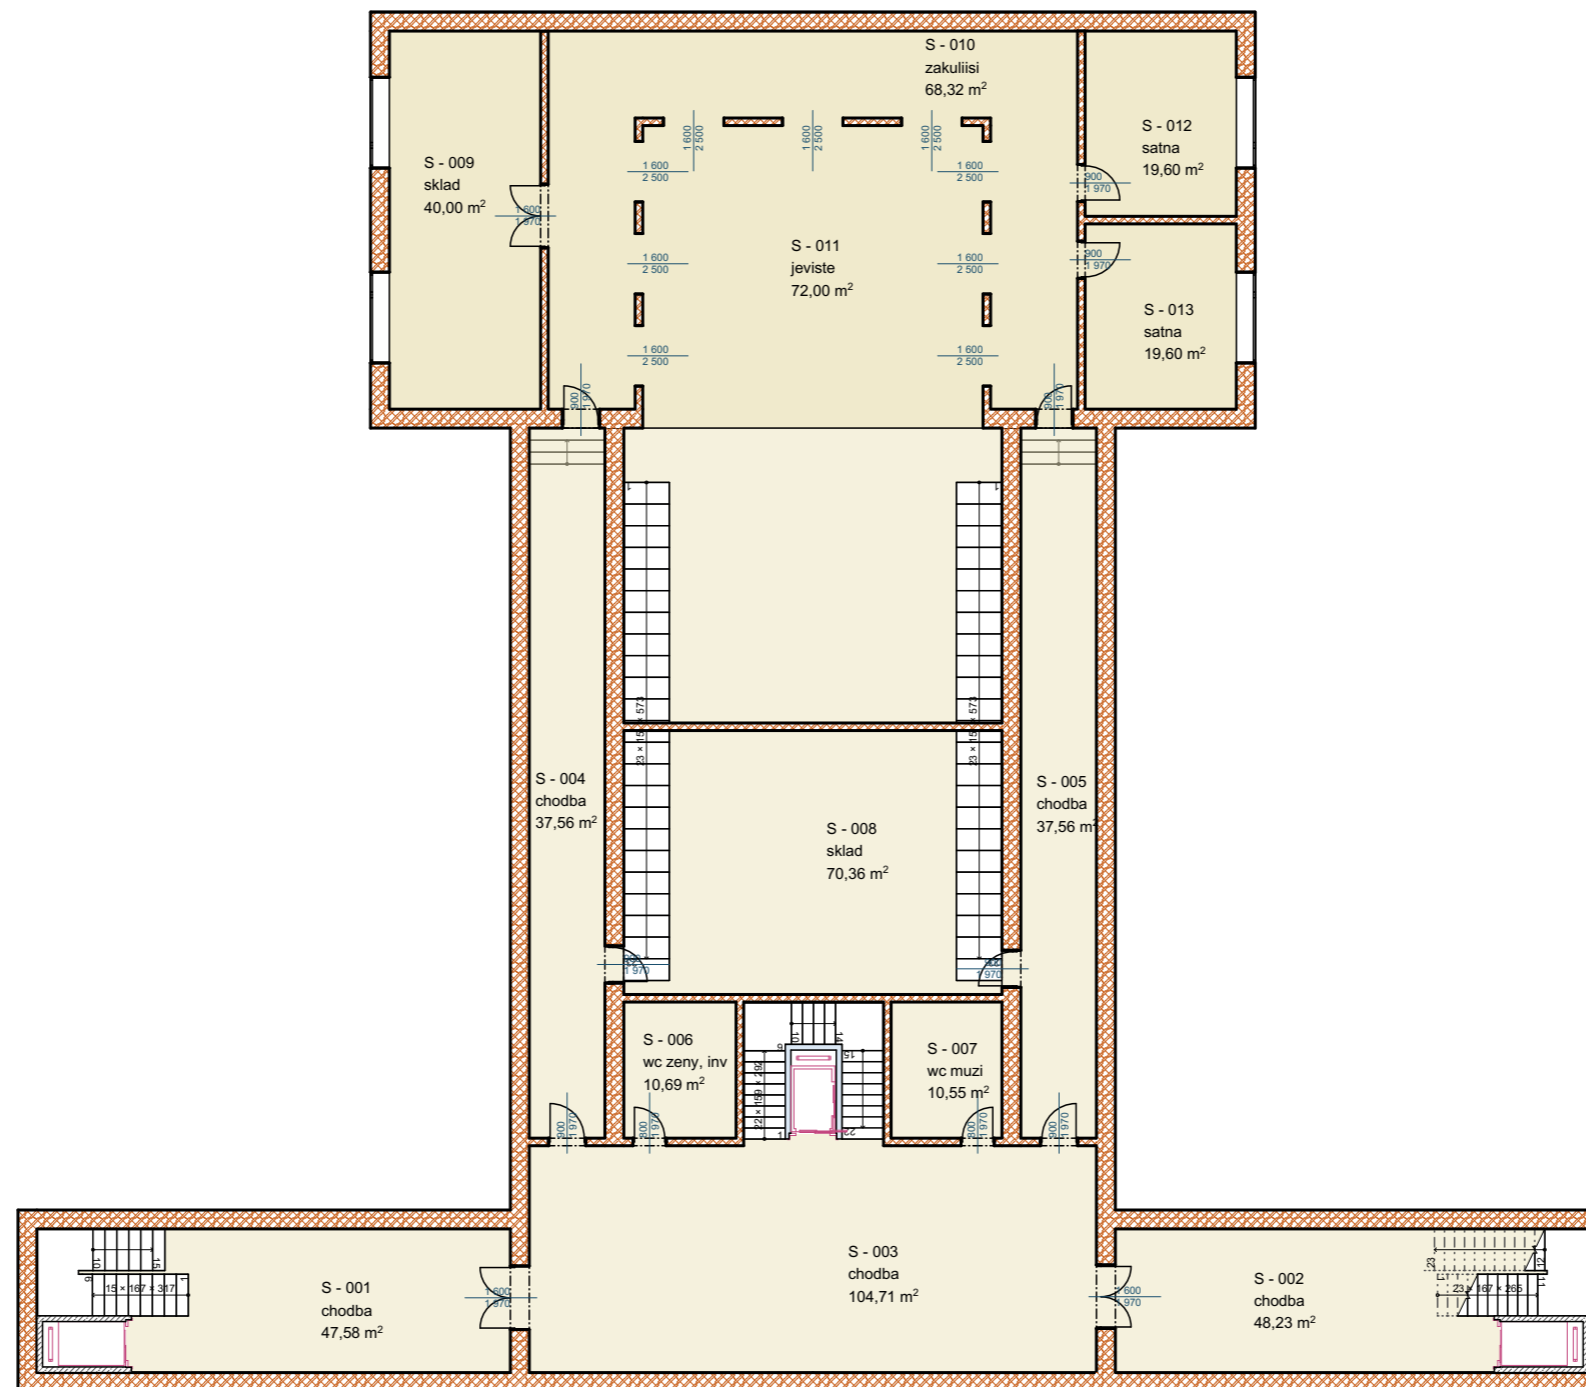




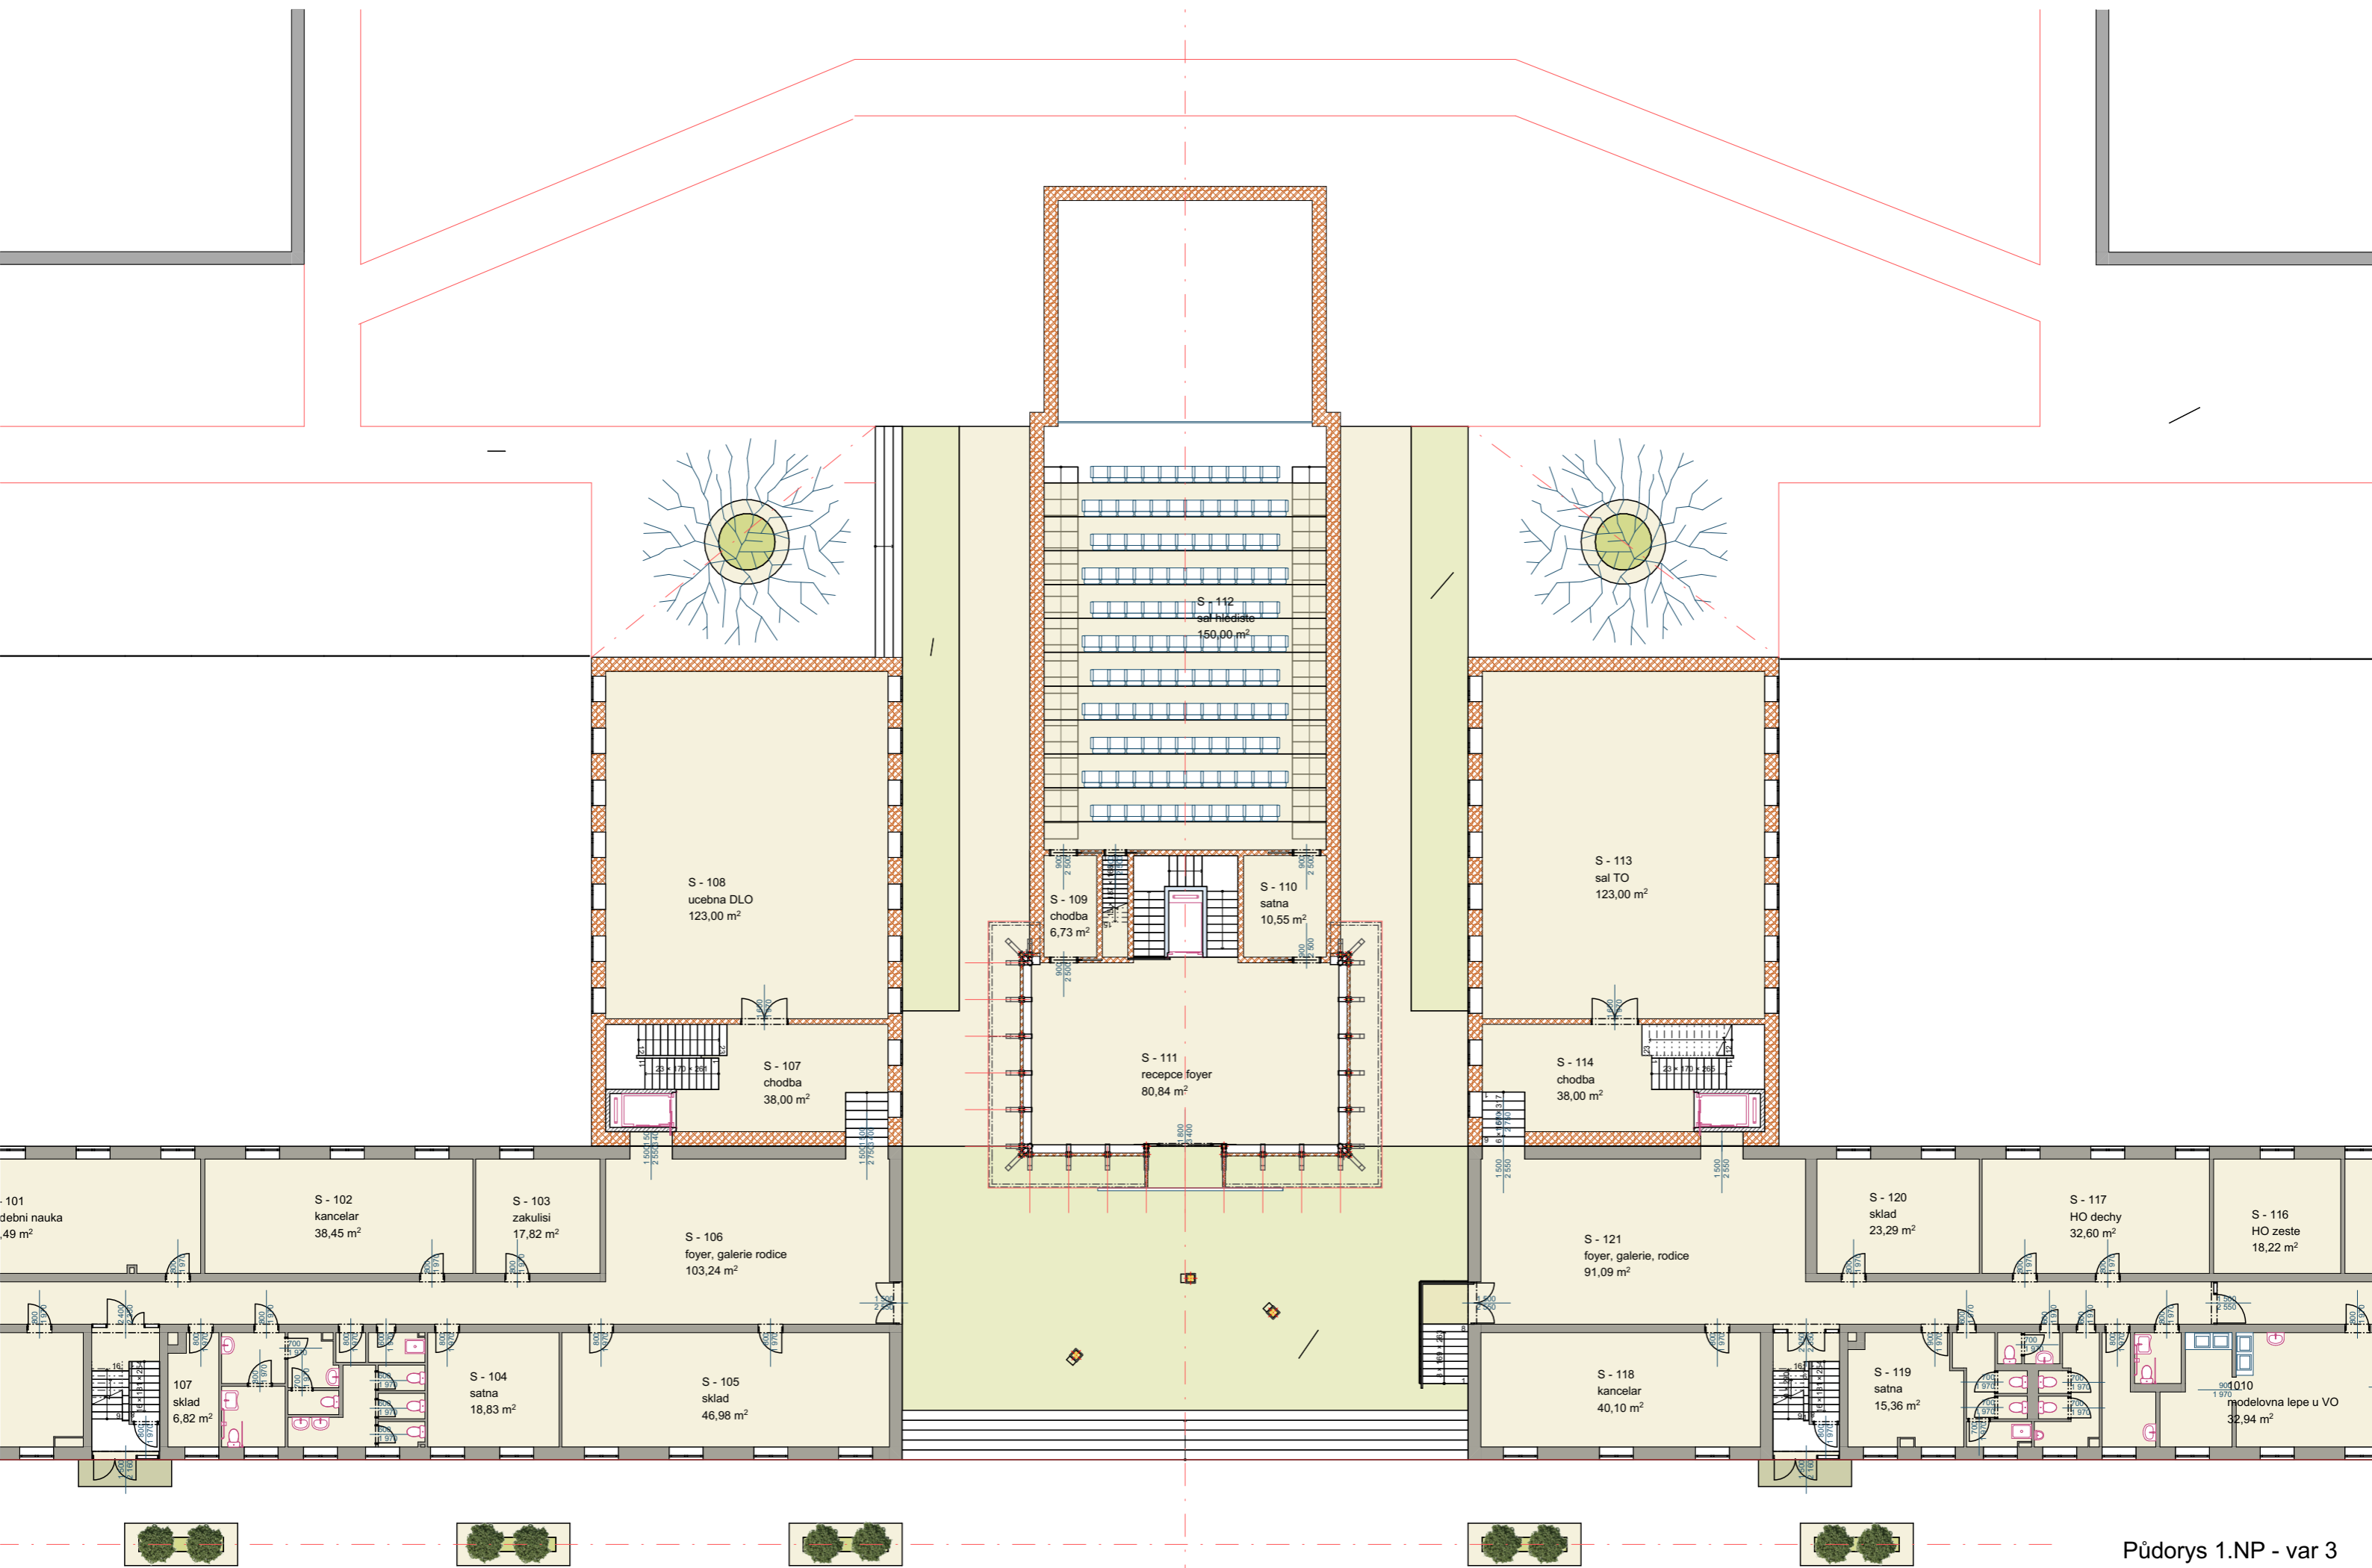



Půdorys 1.NP - var 3

1:200

A.3

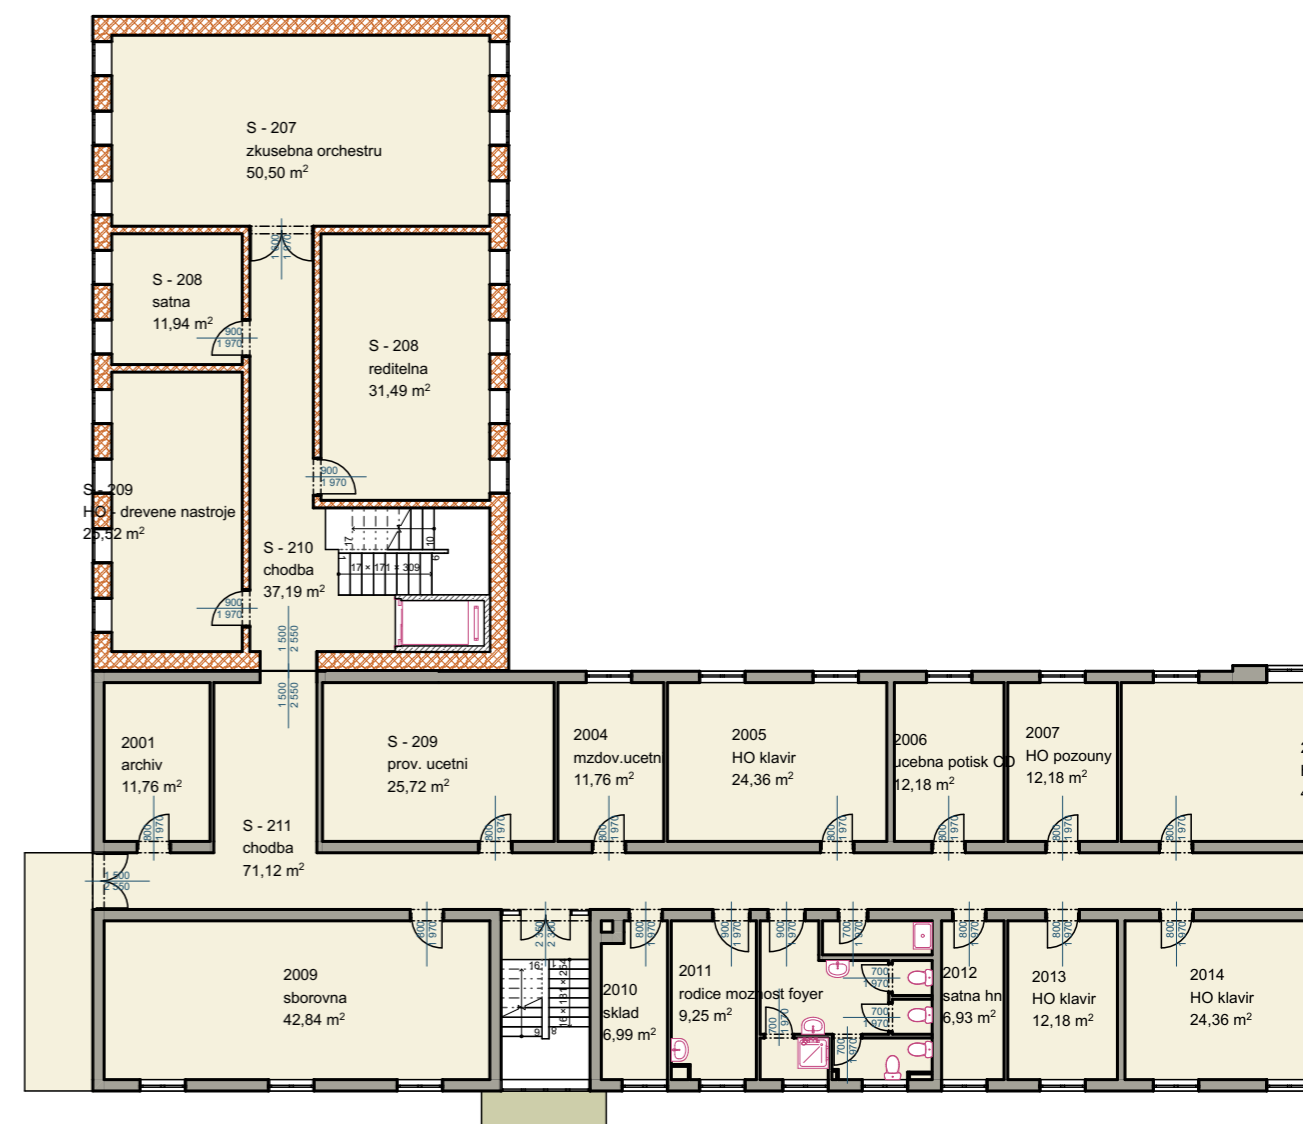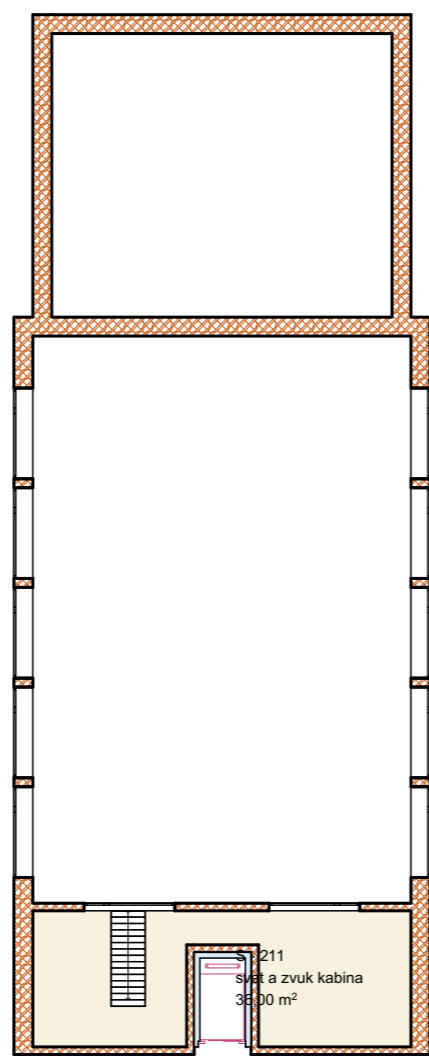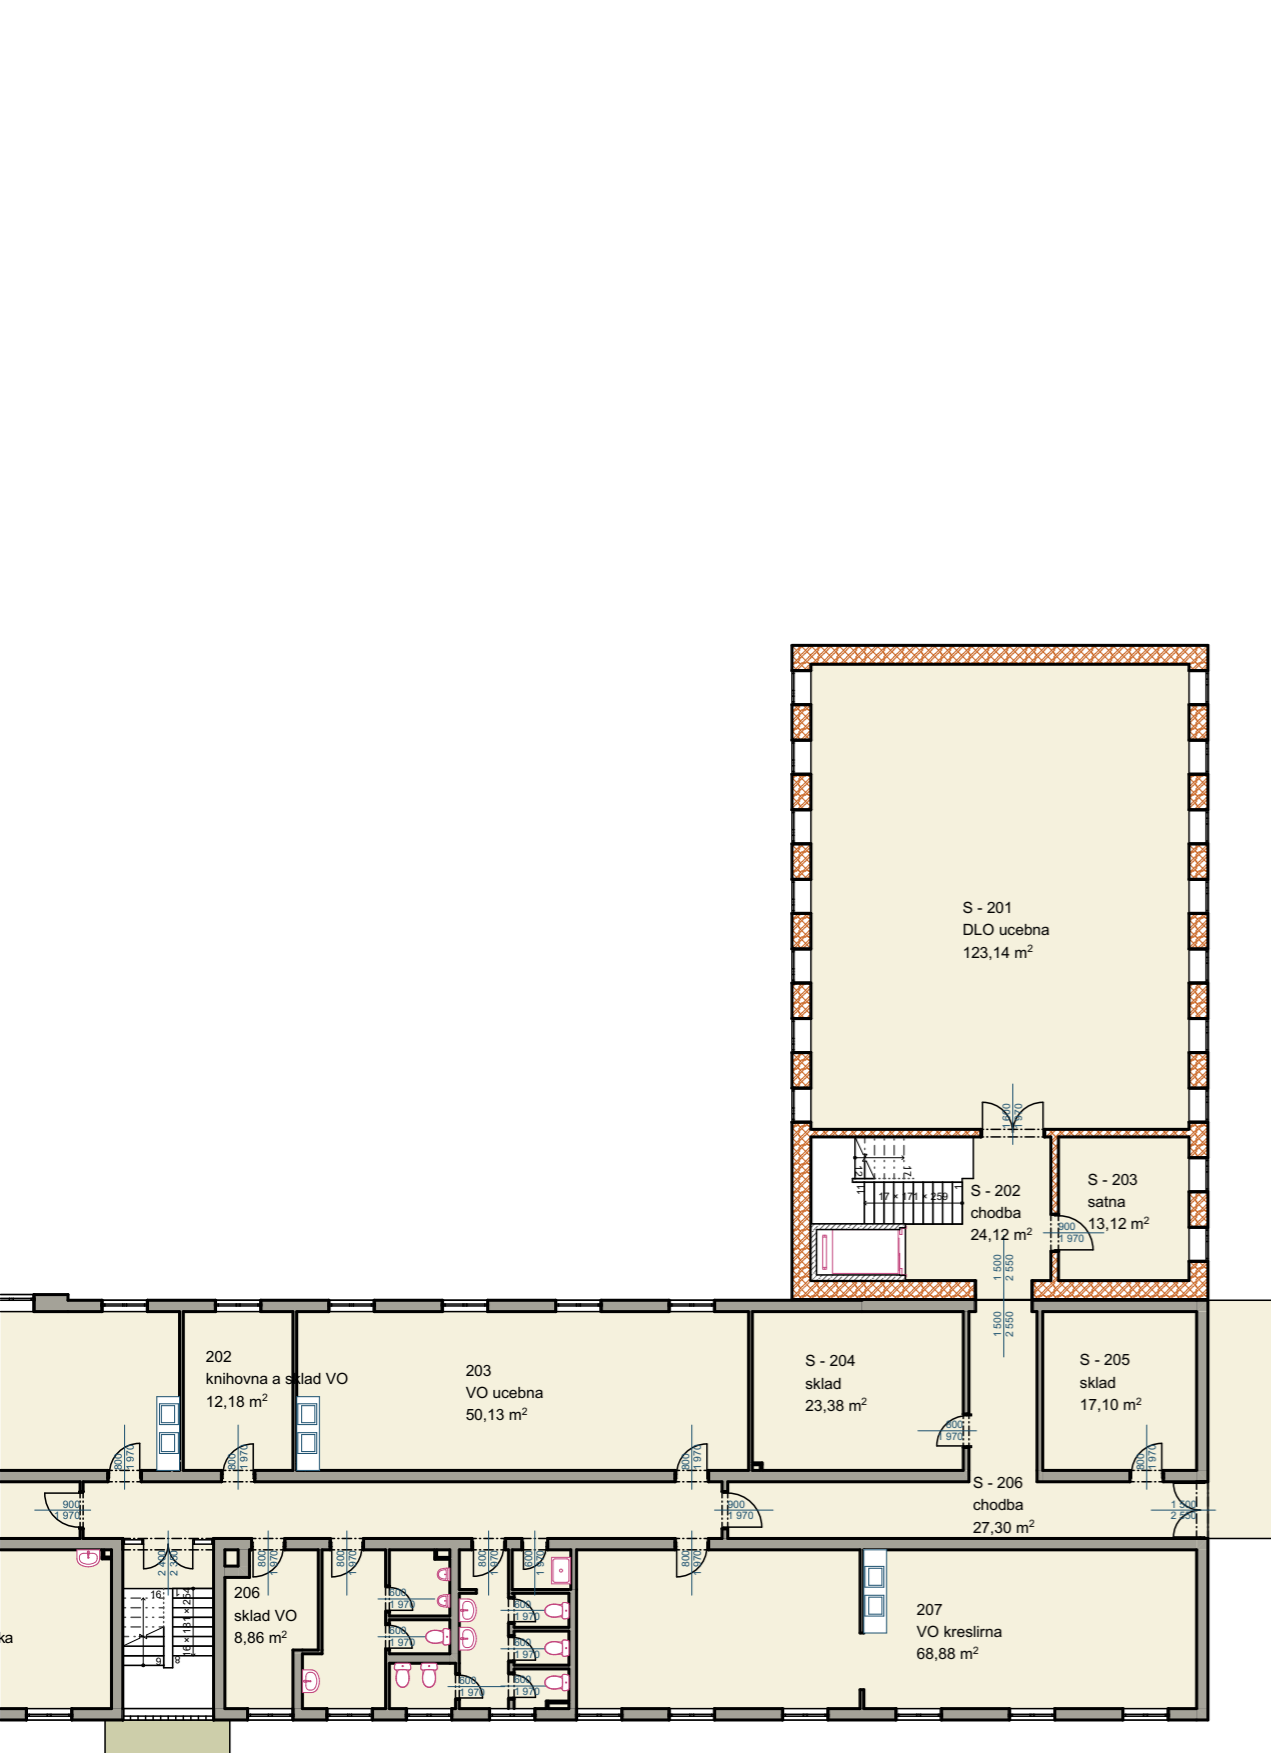

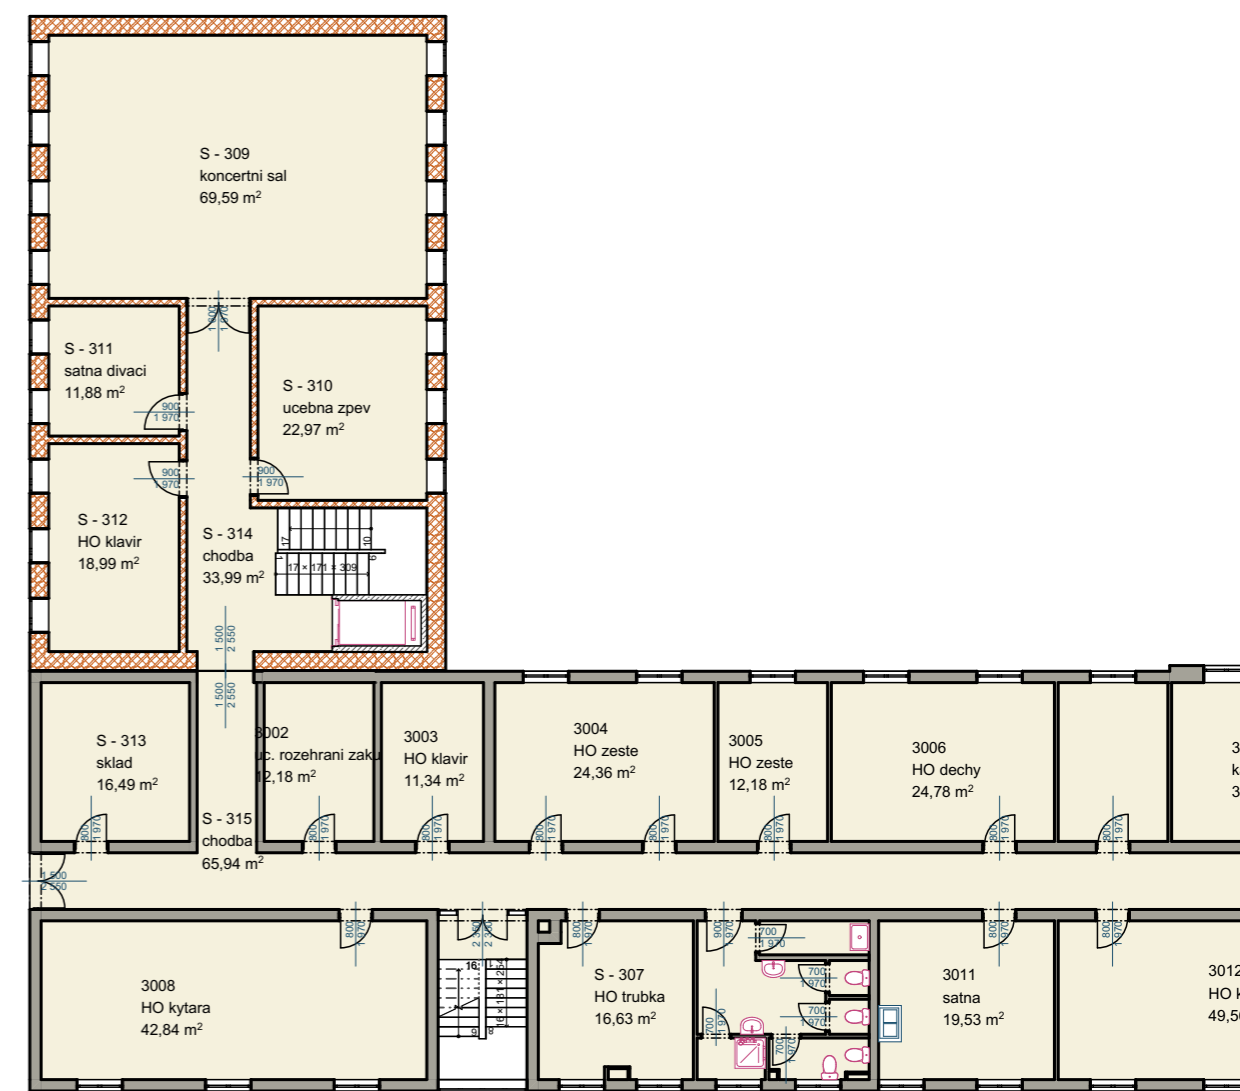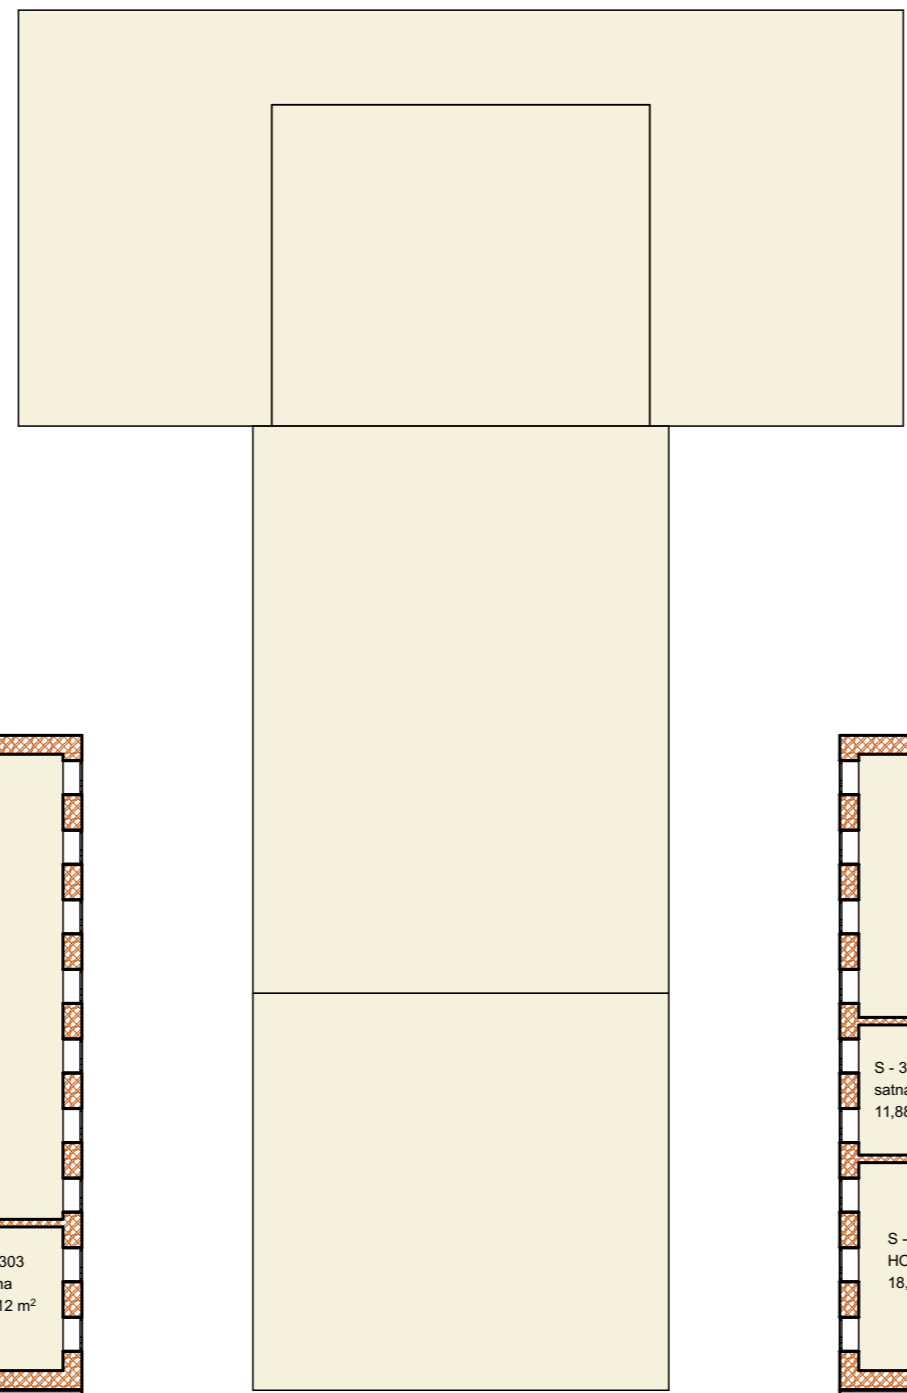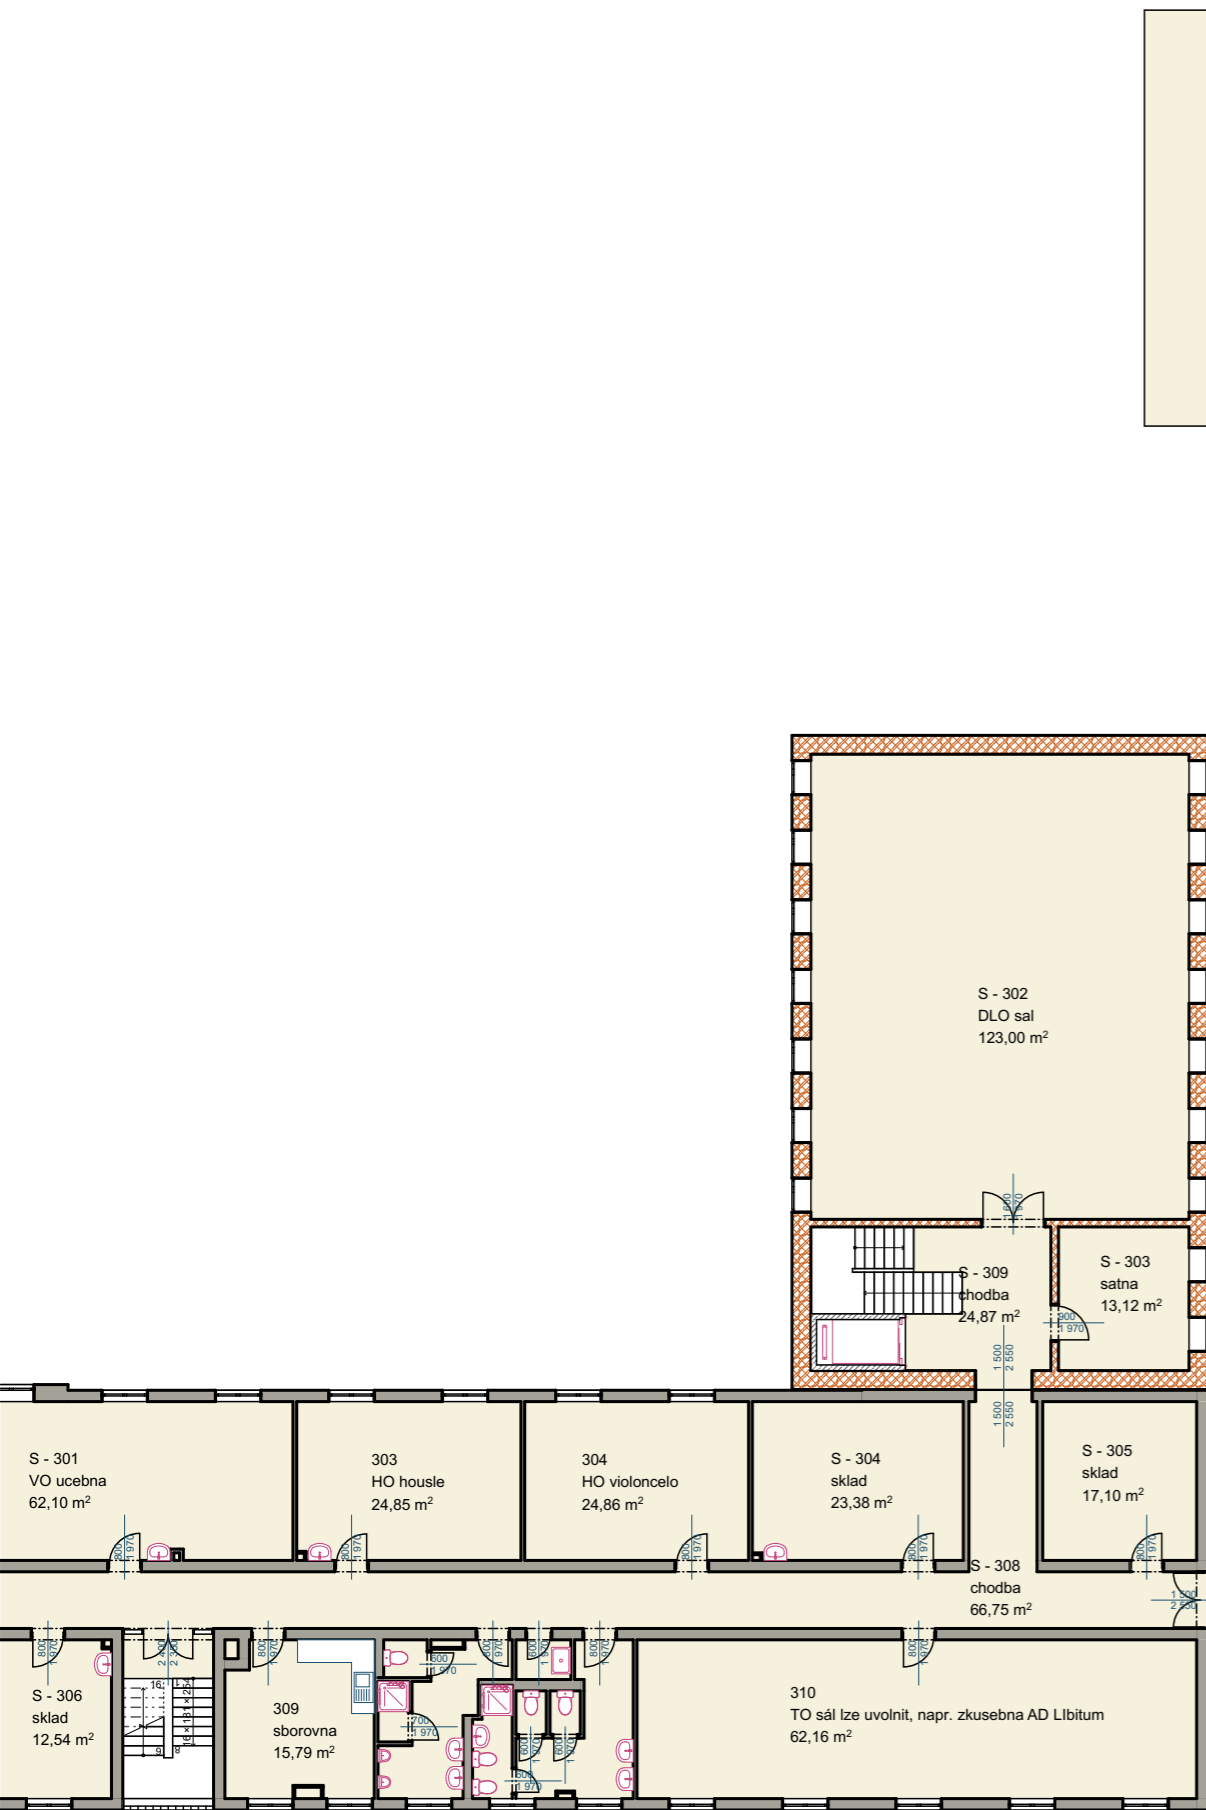


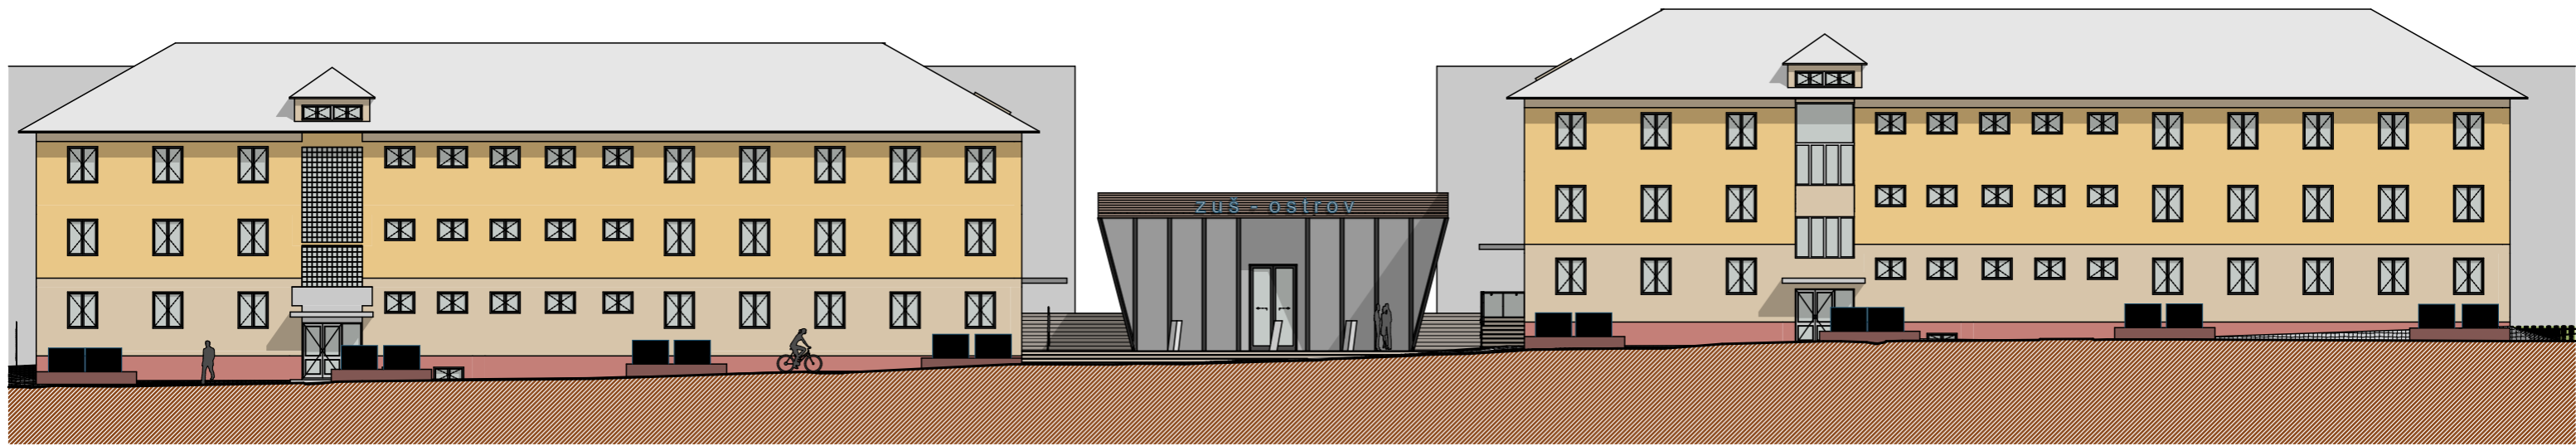

P01

Pohled

1:250

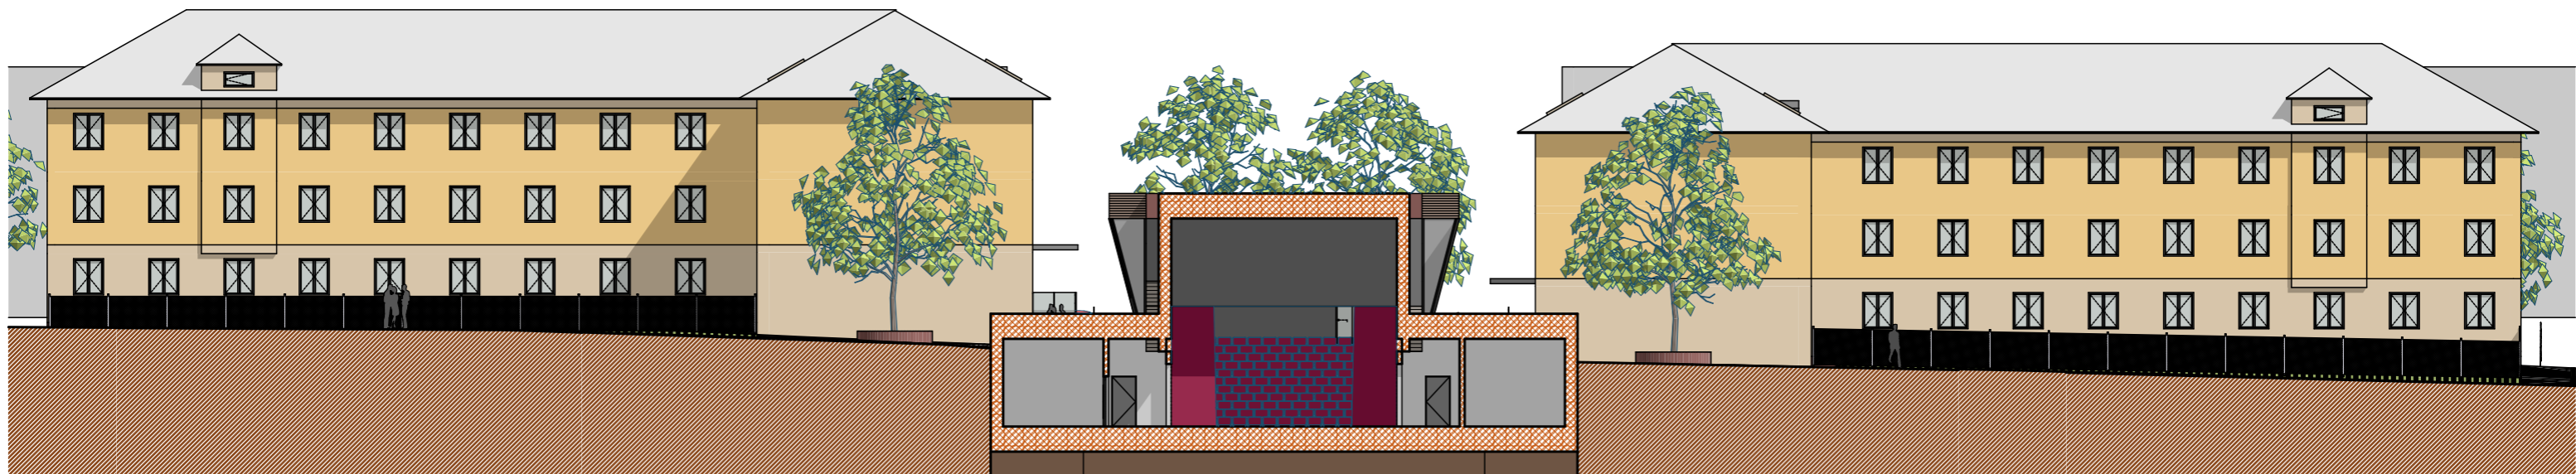

P06


Pohled

1:250

Pohledy P01,P06 - var 3

1:250


A.6

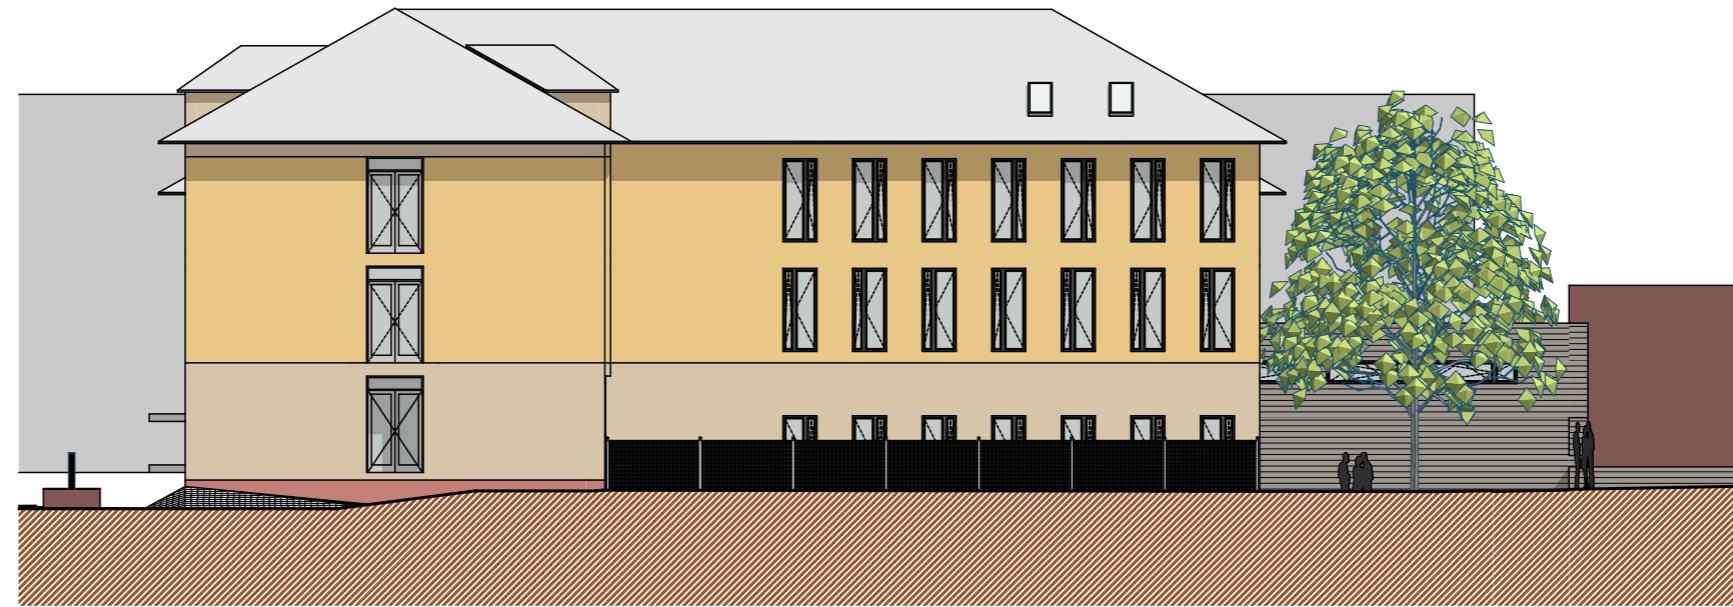

P02

Pohled

1:200

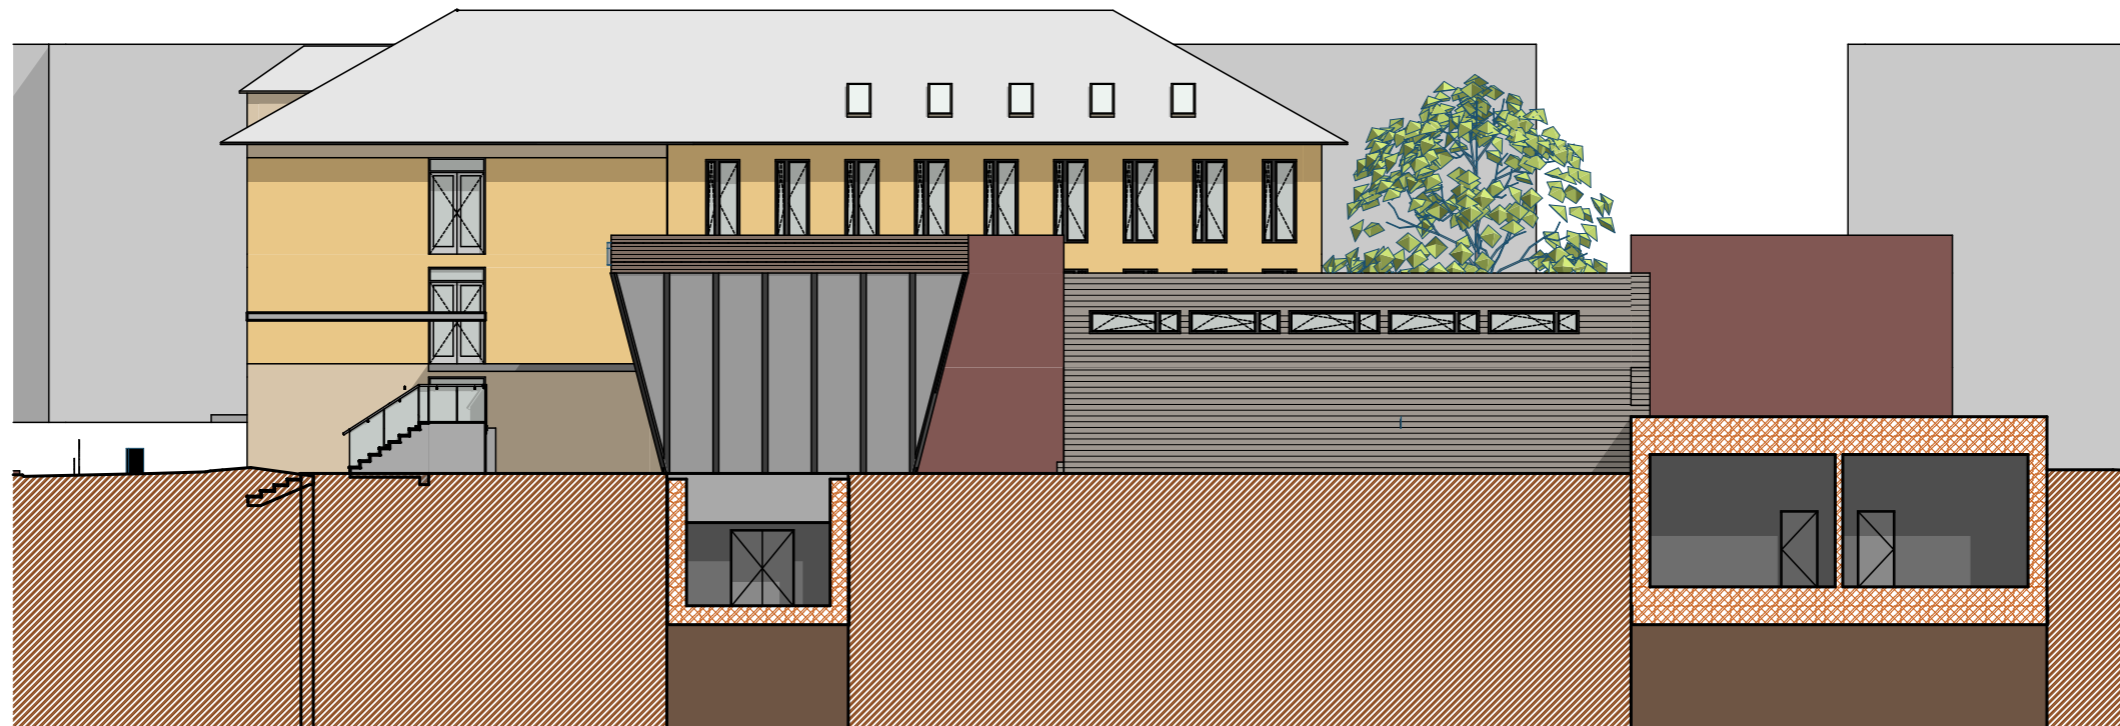

P03



Pohled


1:200

Pohledy P02,P03 - var 3


1:200

A.7

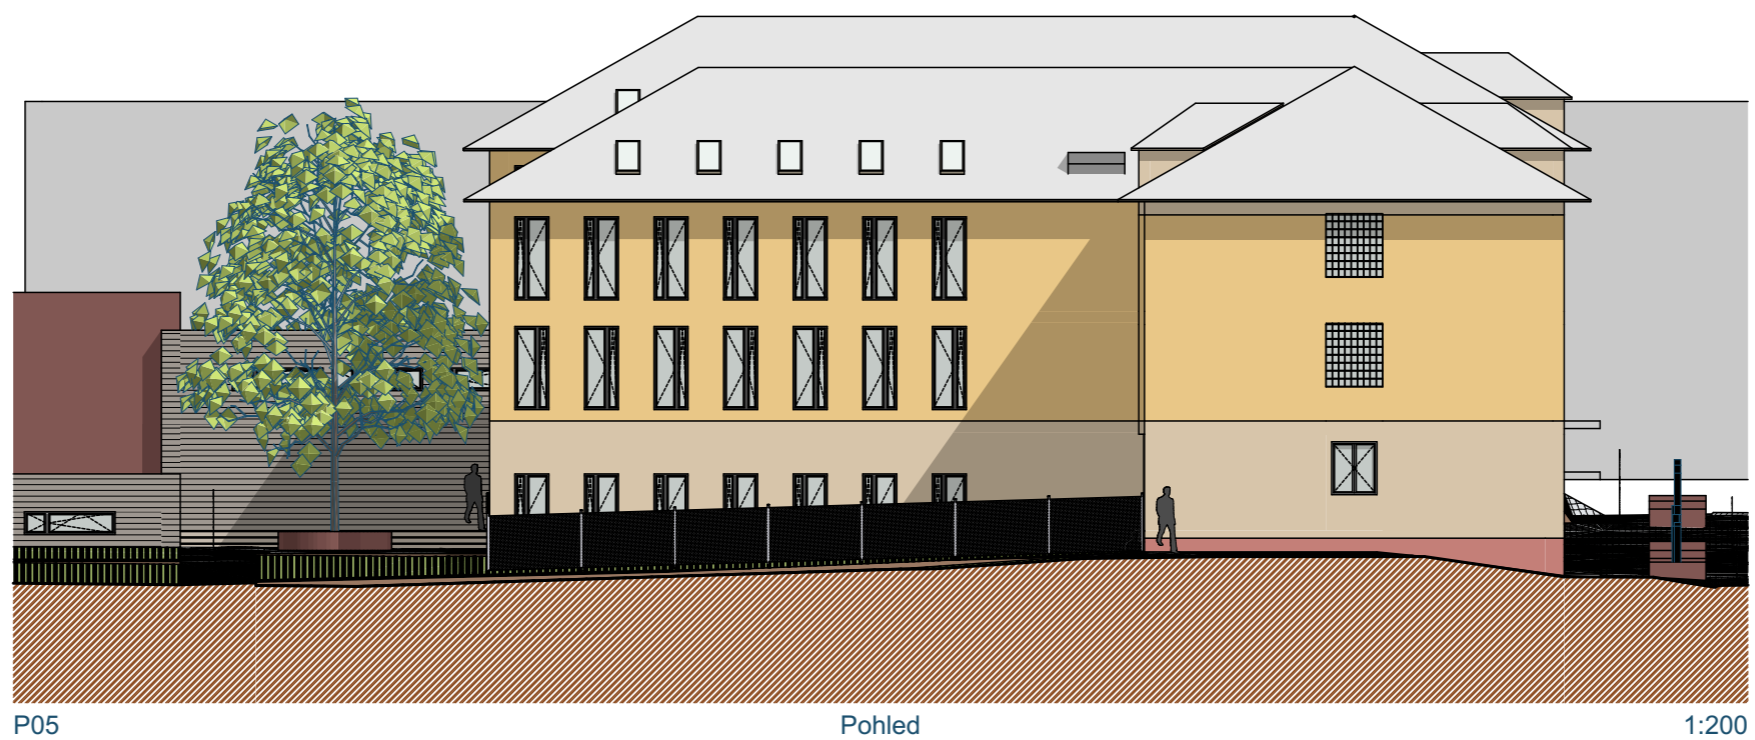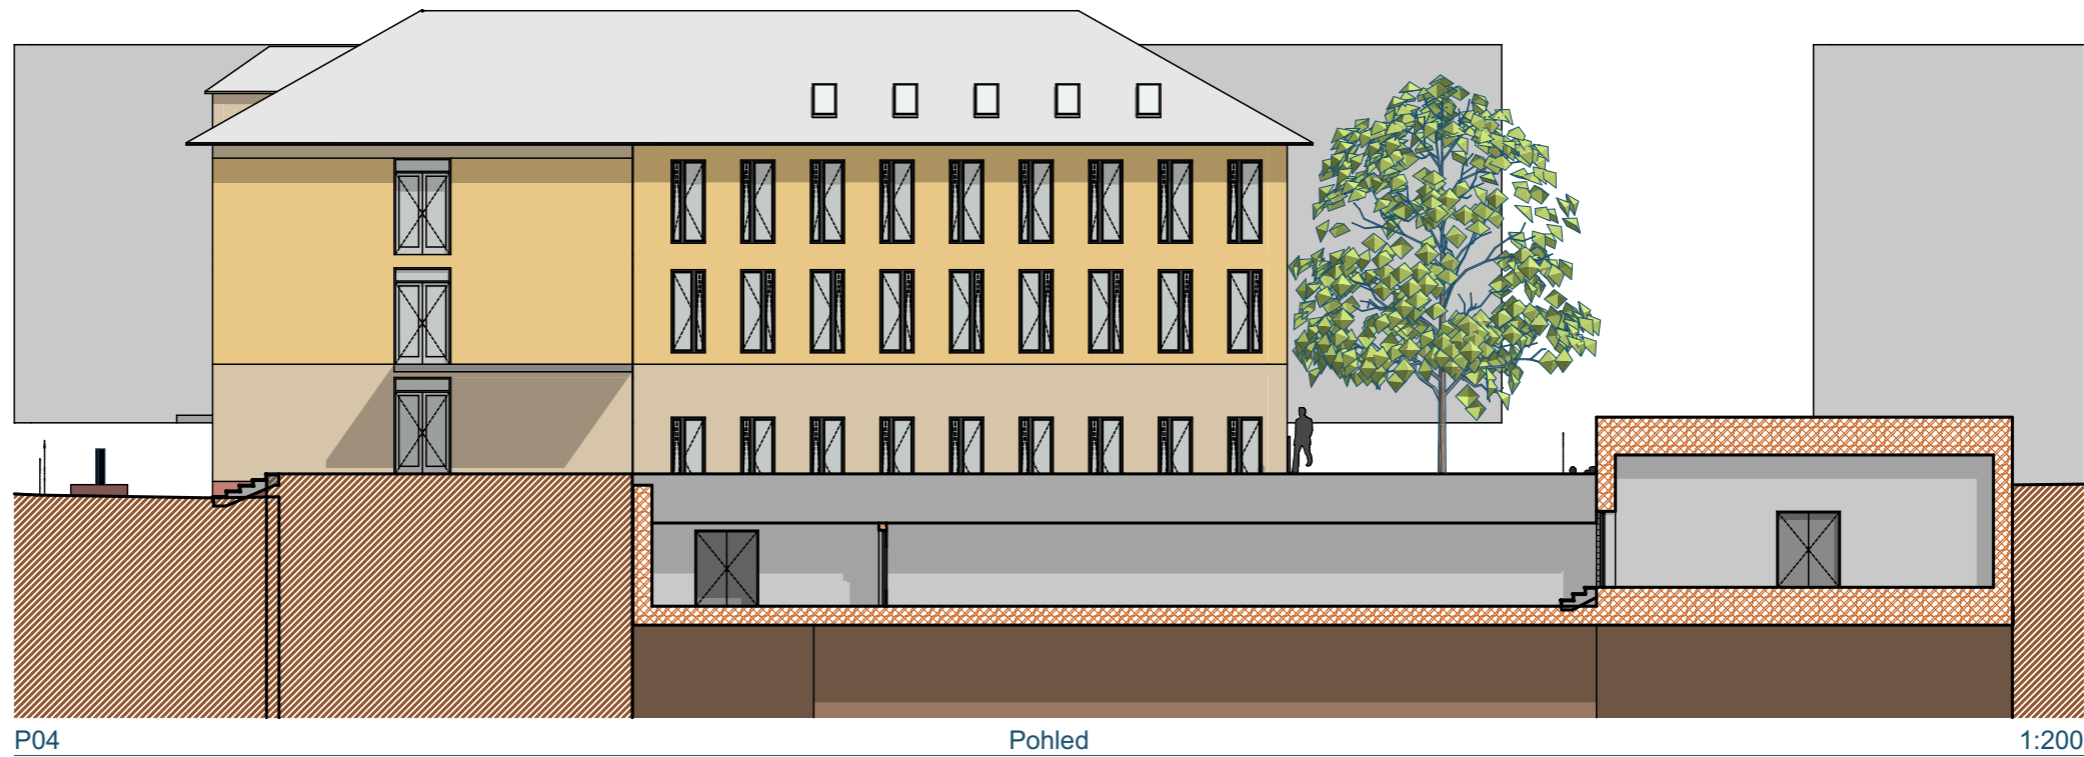


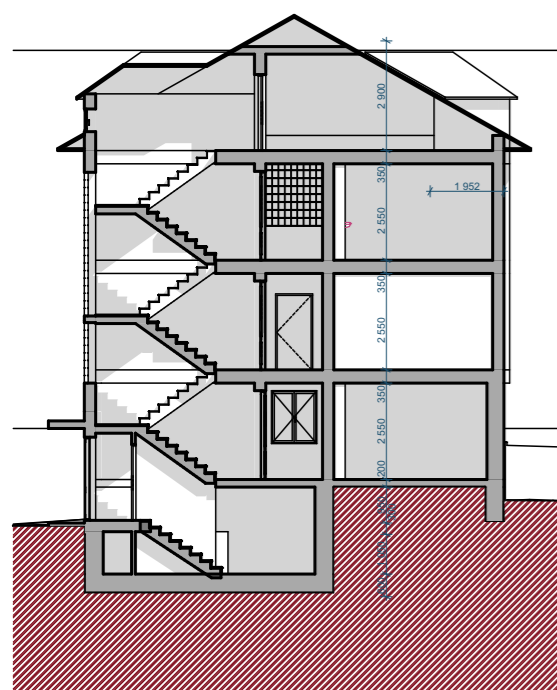


A01 Řez 1:200

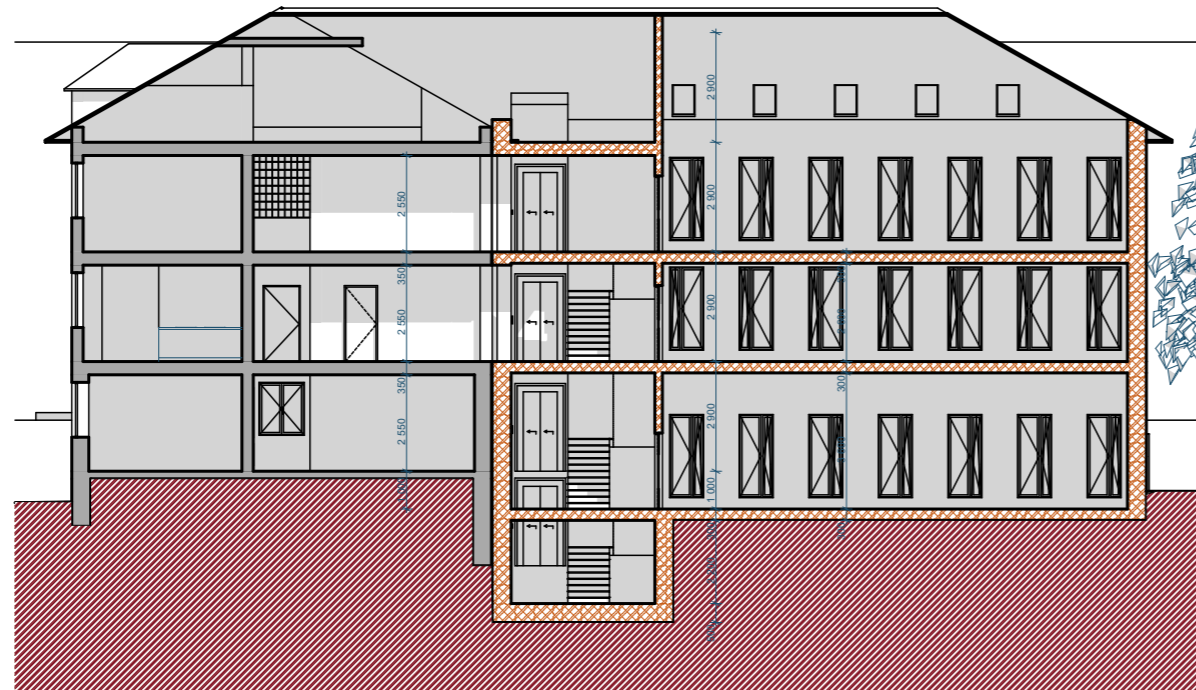


A02 Řez 1:200

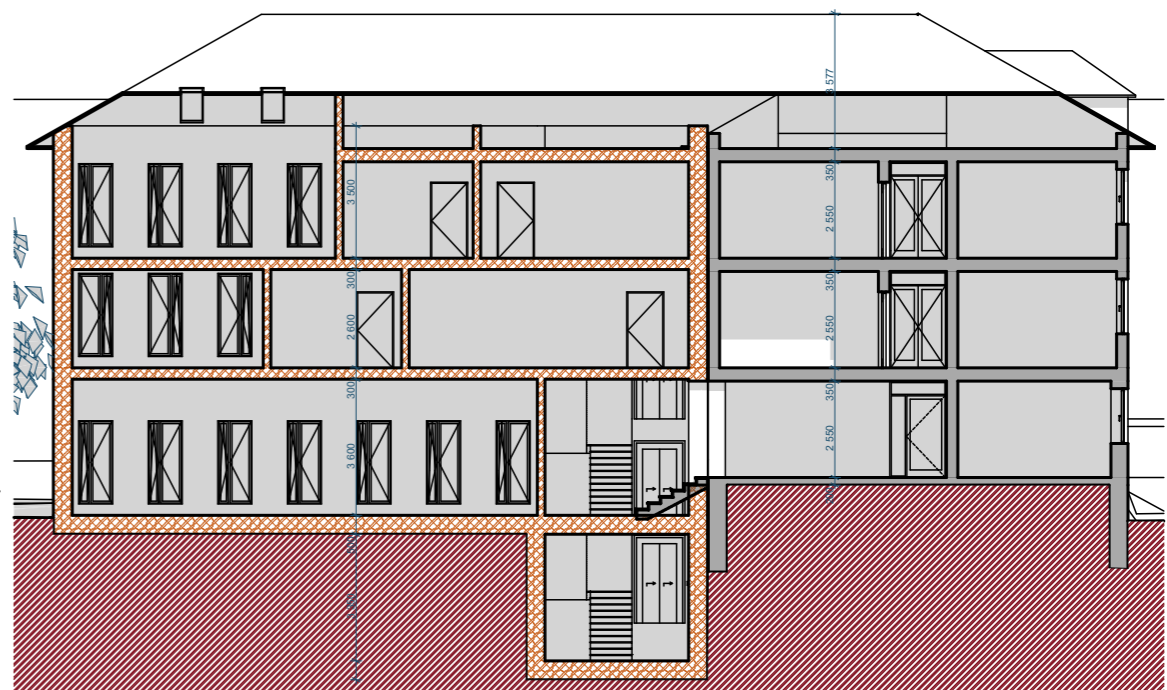


A04 Řez 1:200

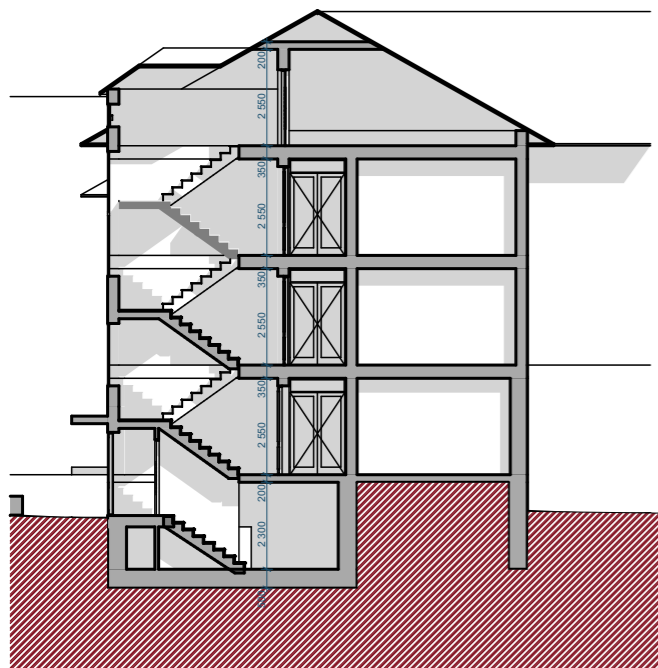

A05 Řez 1:200

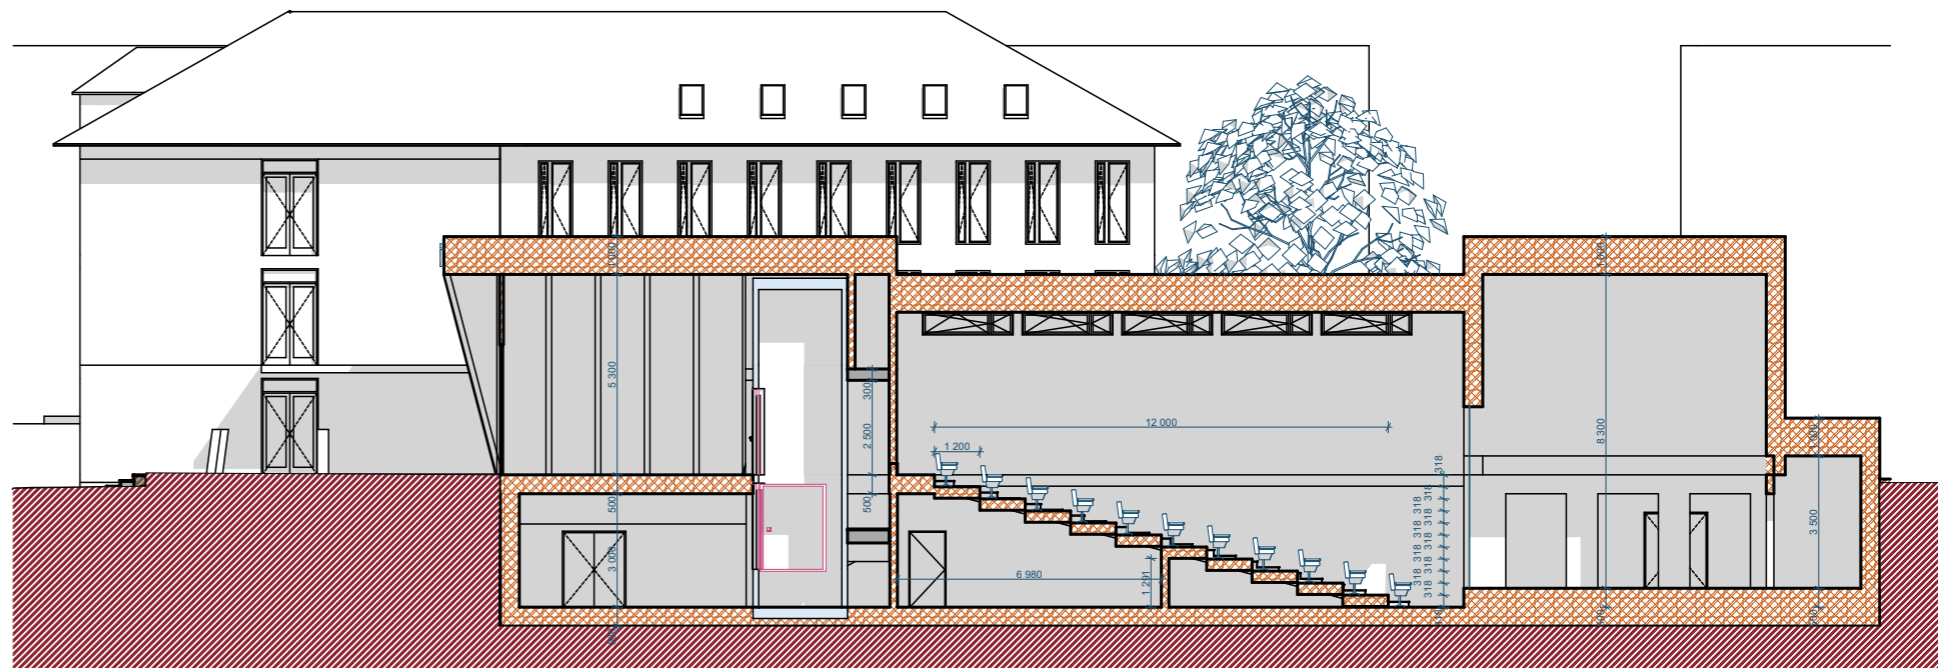


A03 Řez 1:200

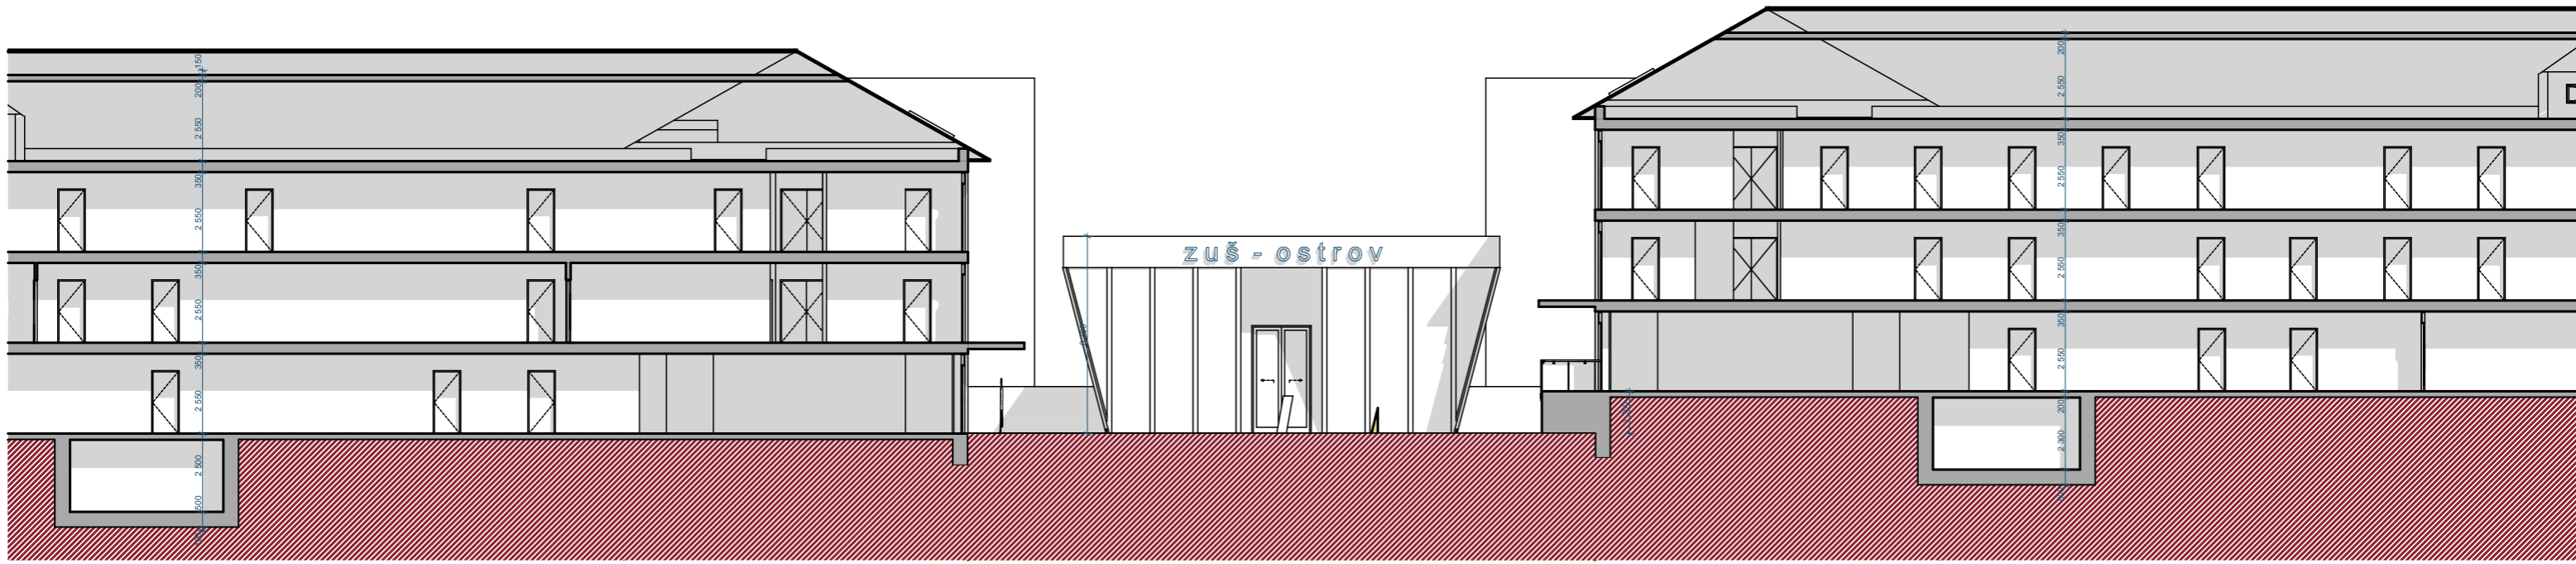

A06

Řez

1:200

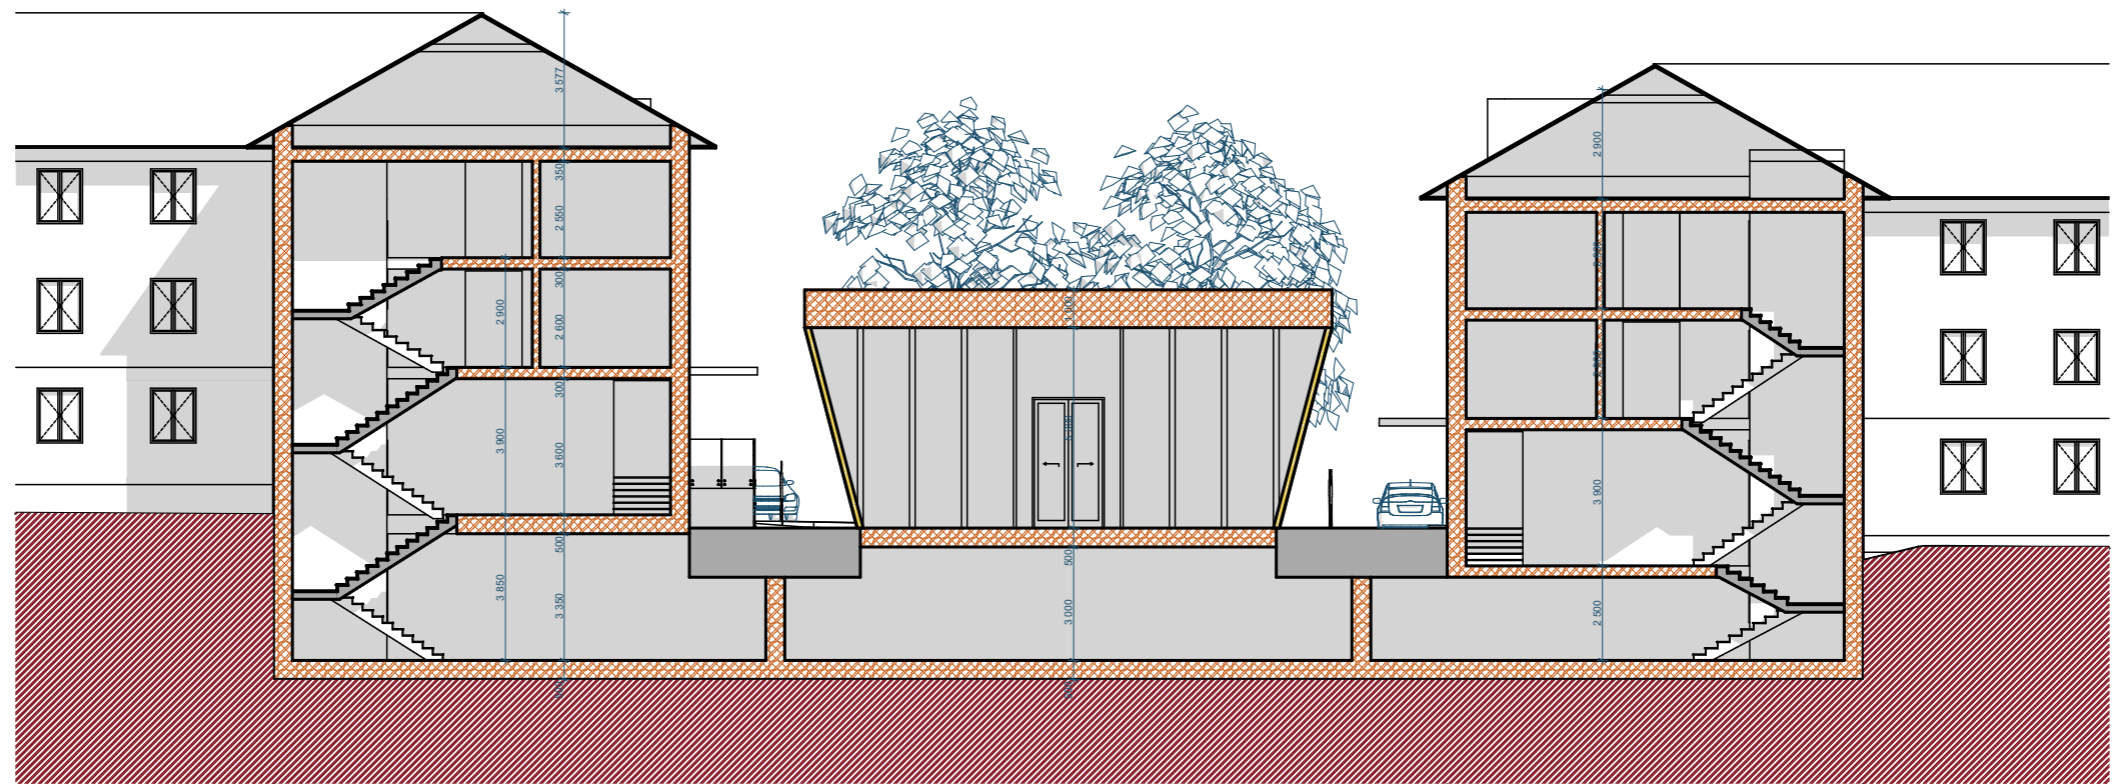

A07


Řez




1:200


Řezy A06,A07 - var 3

1:200

A.10

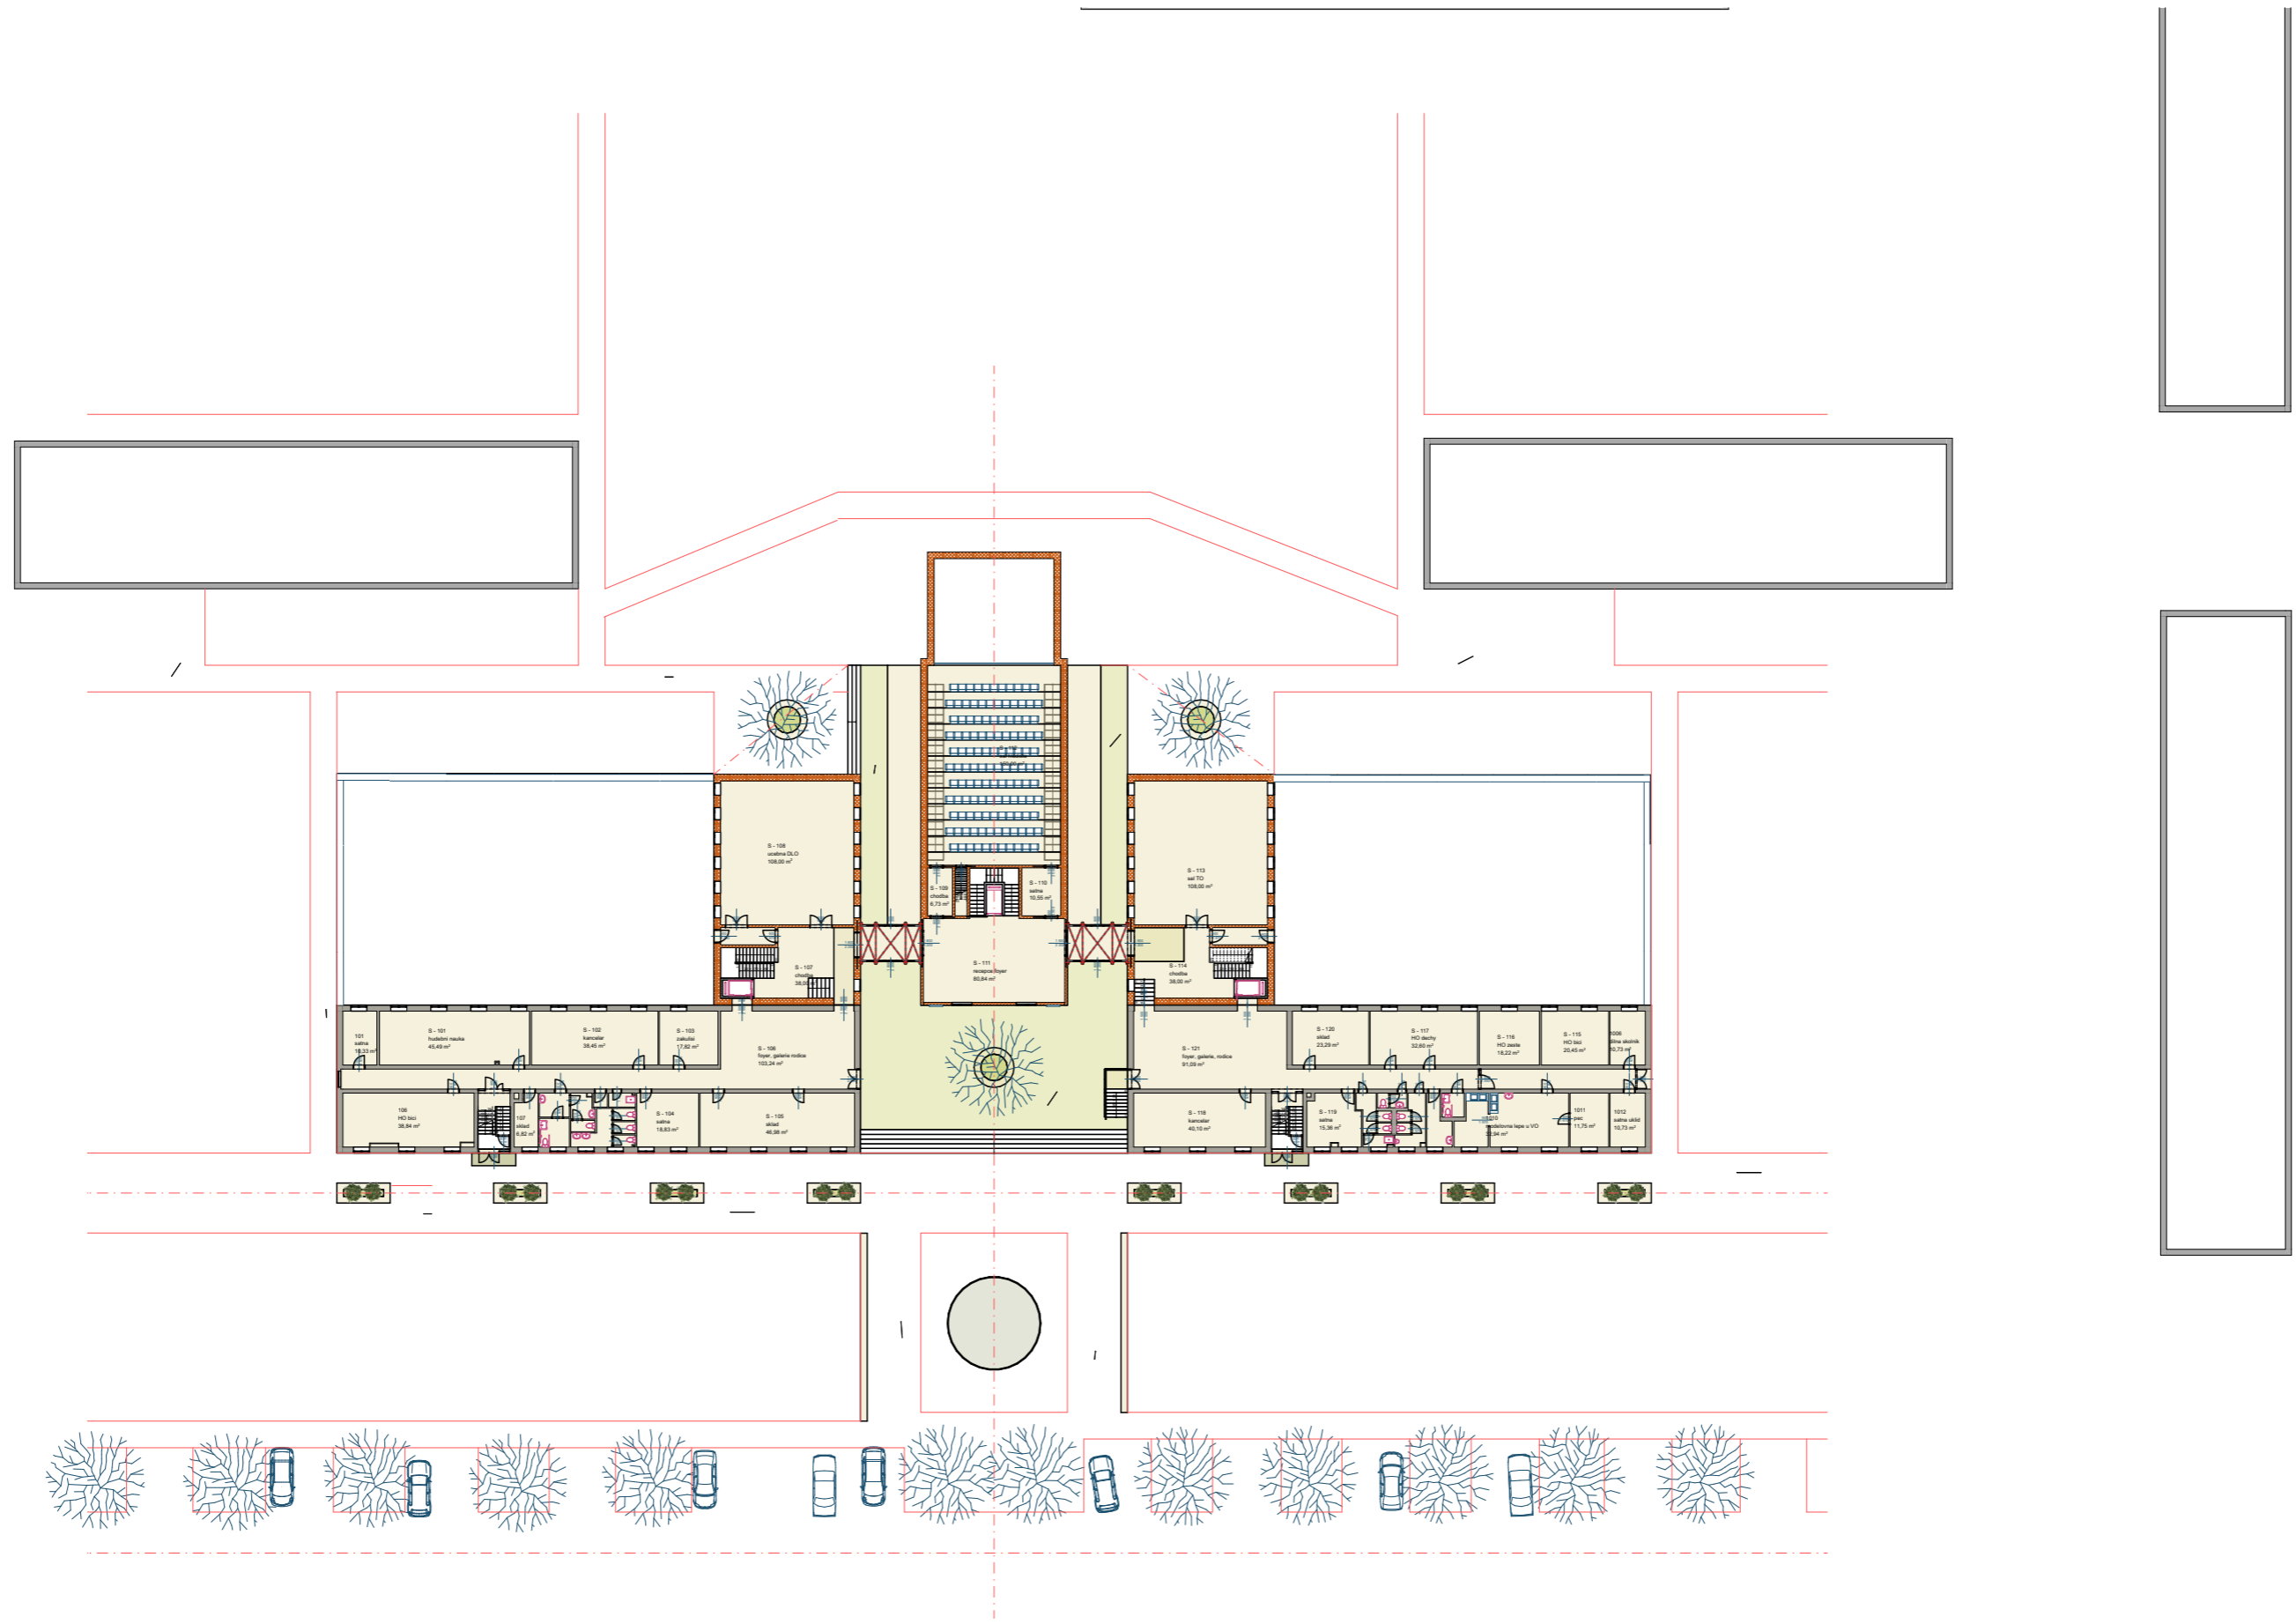

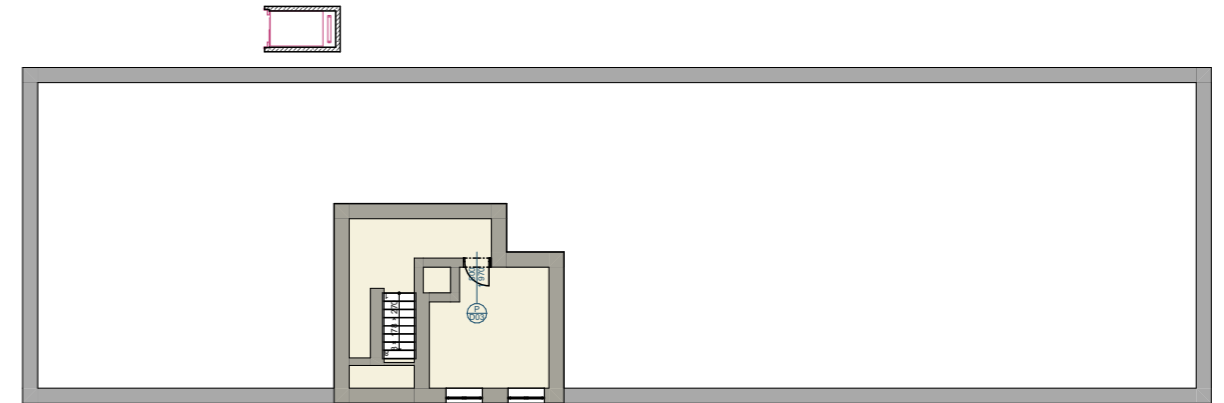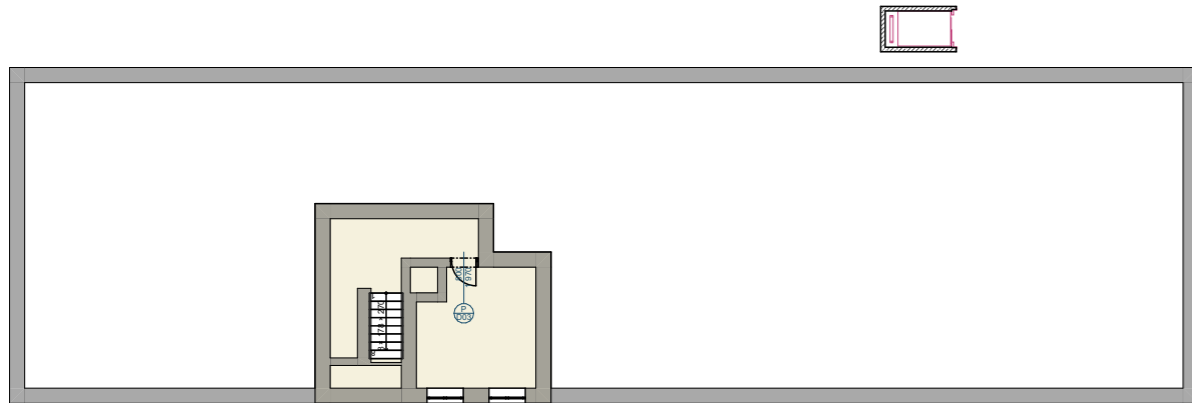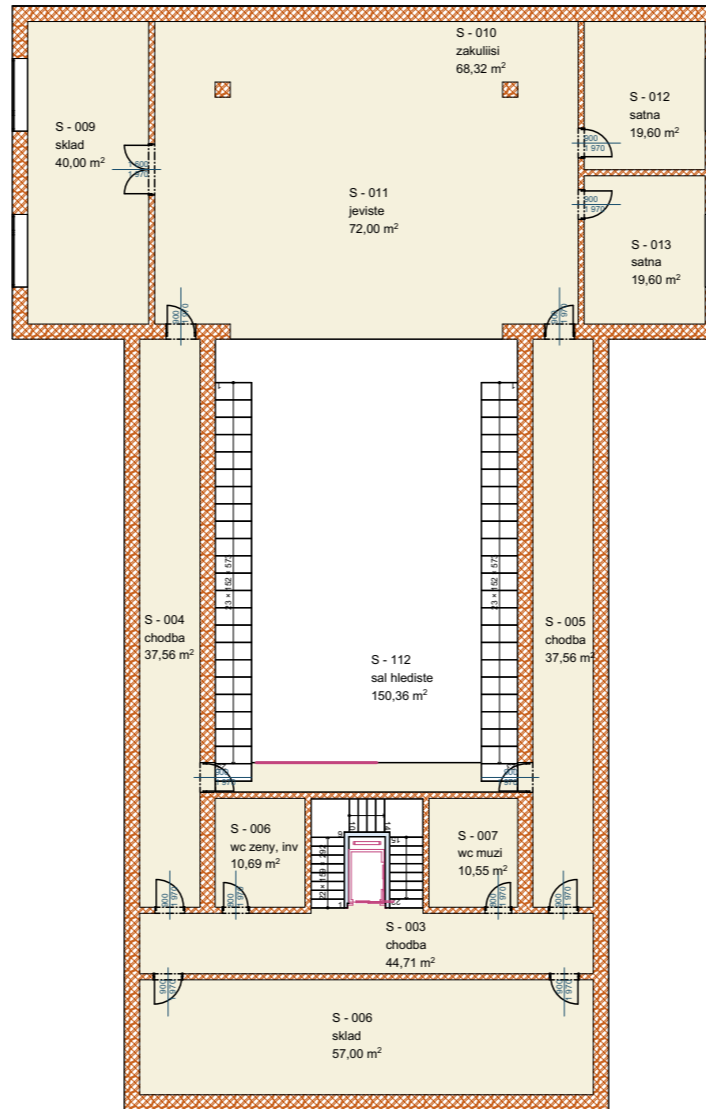


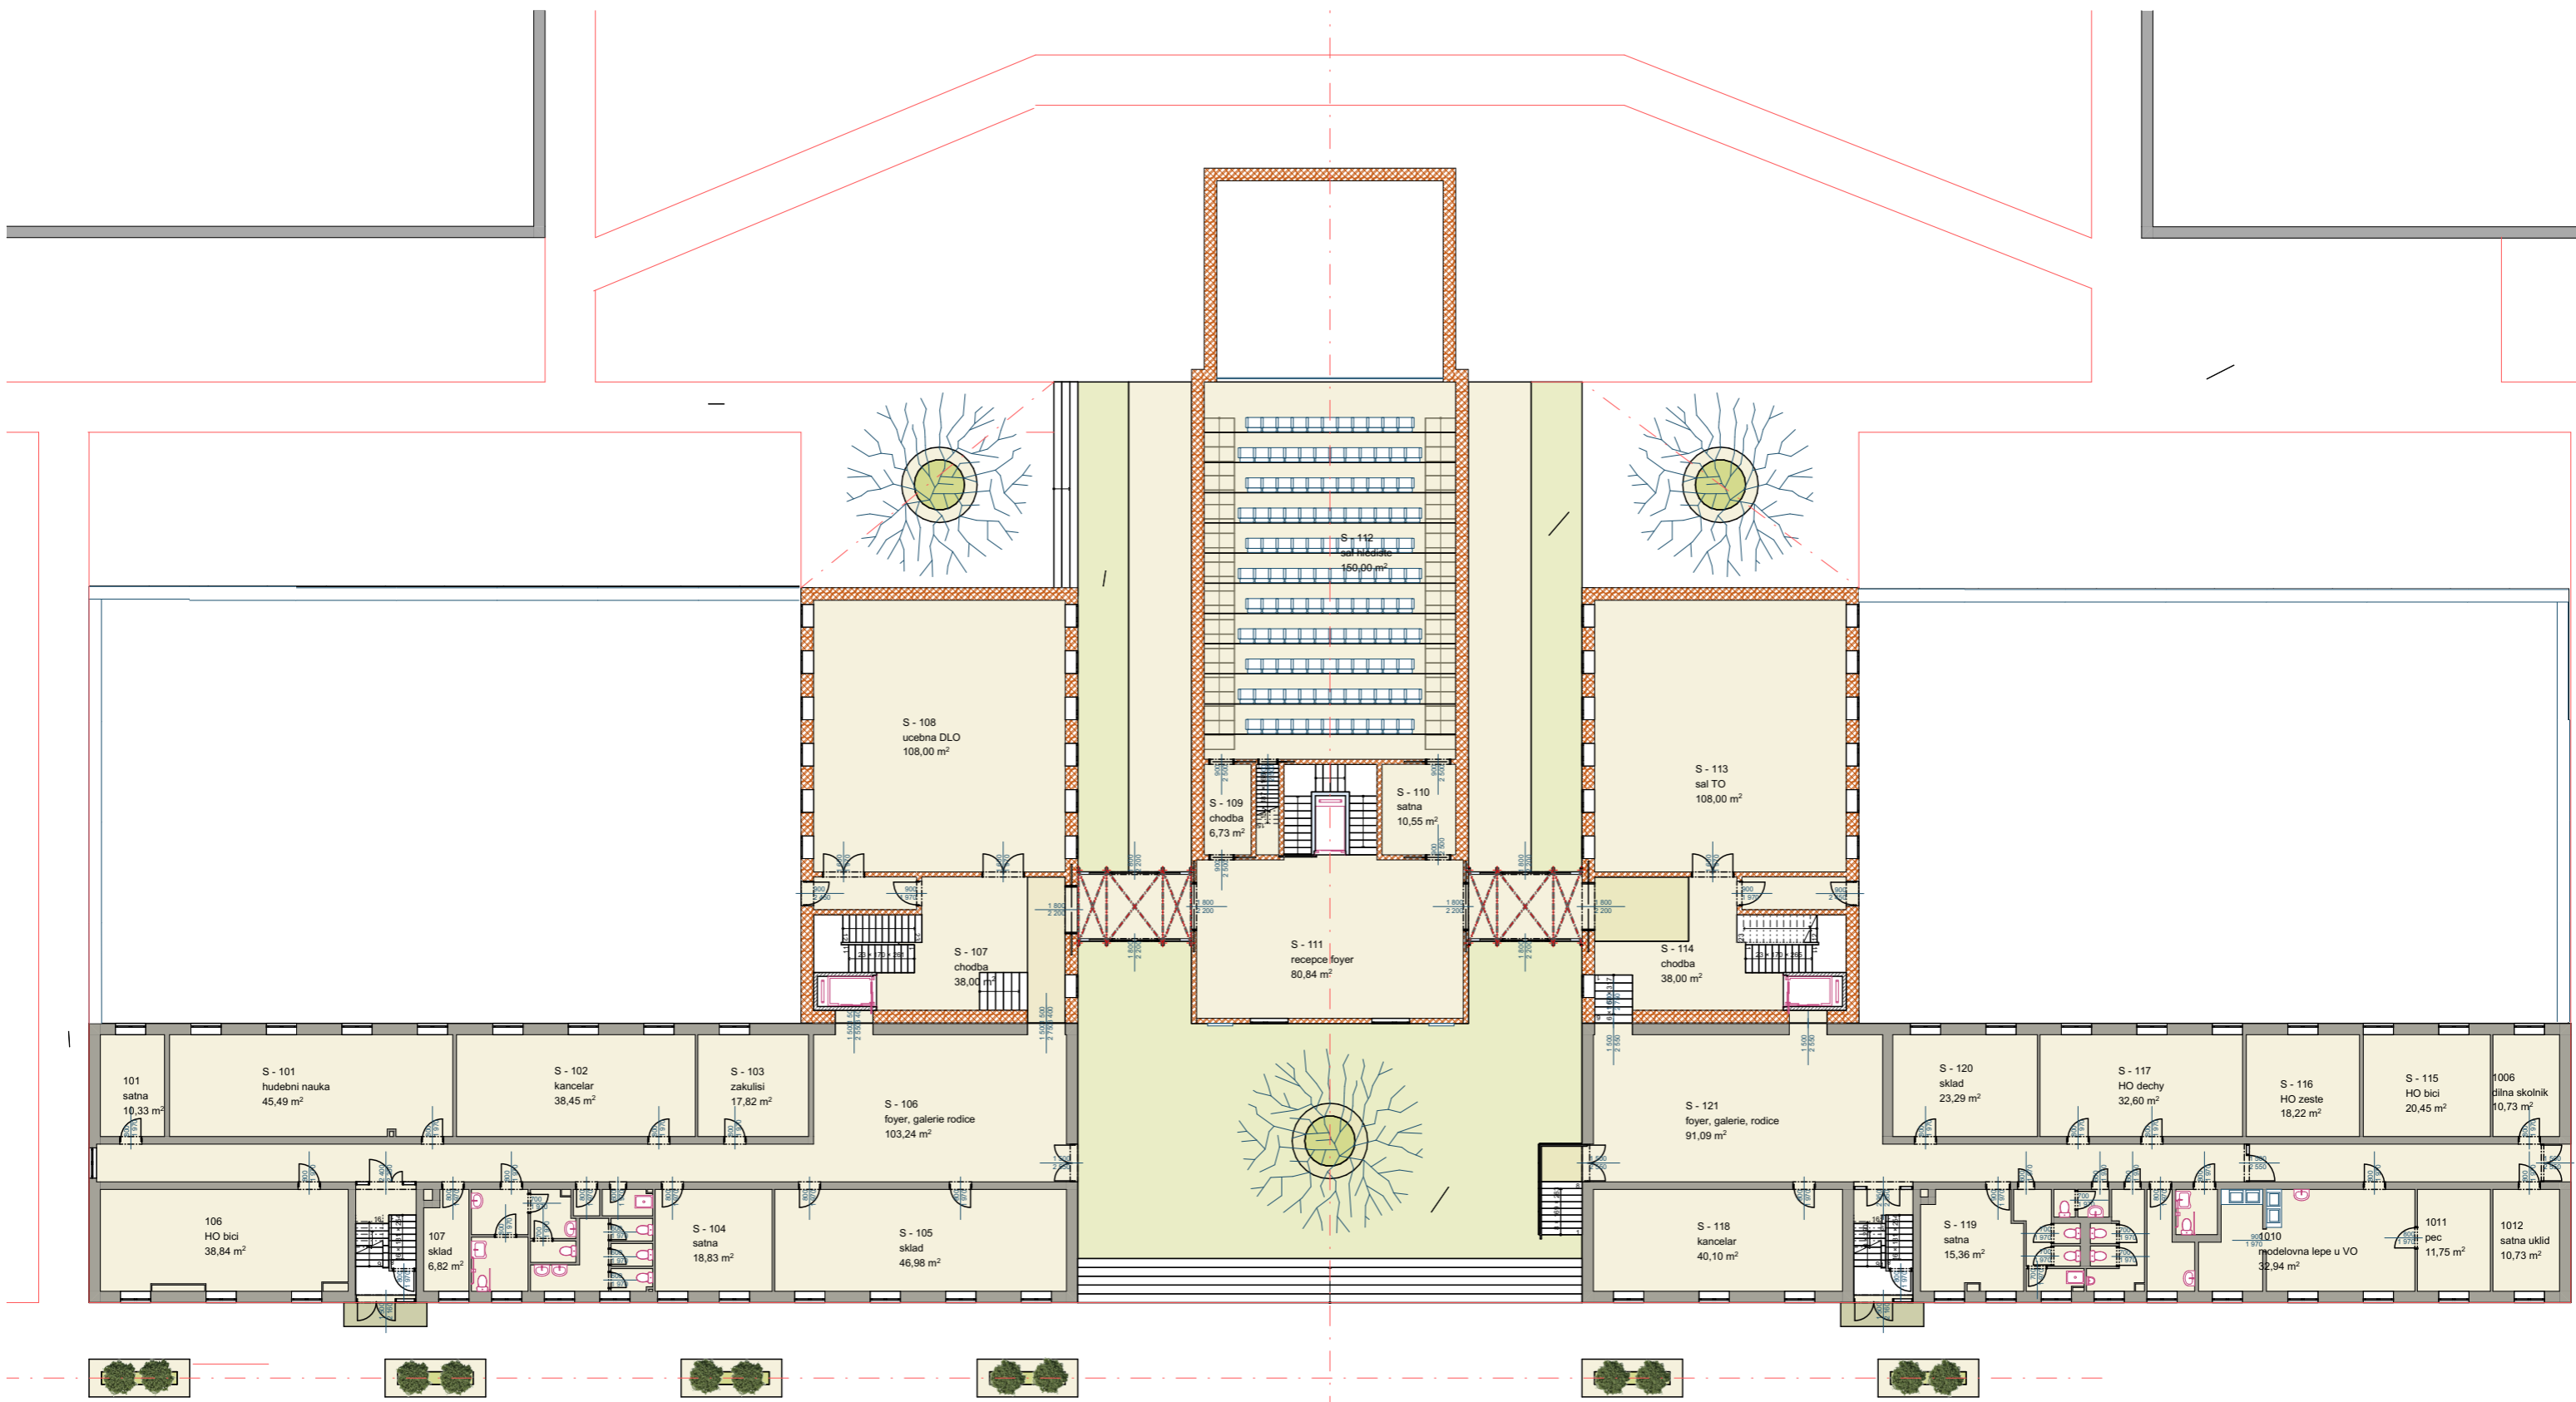


Půdorys 1.NP - var 4

1:250

A.3

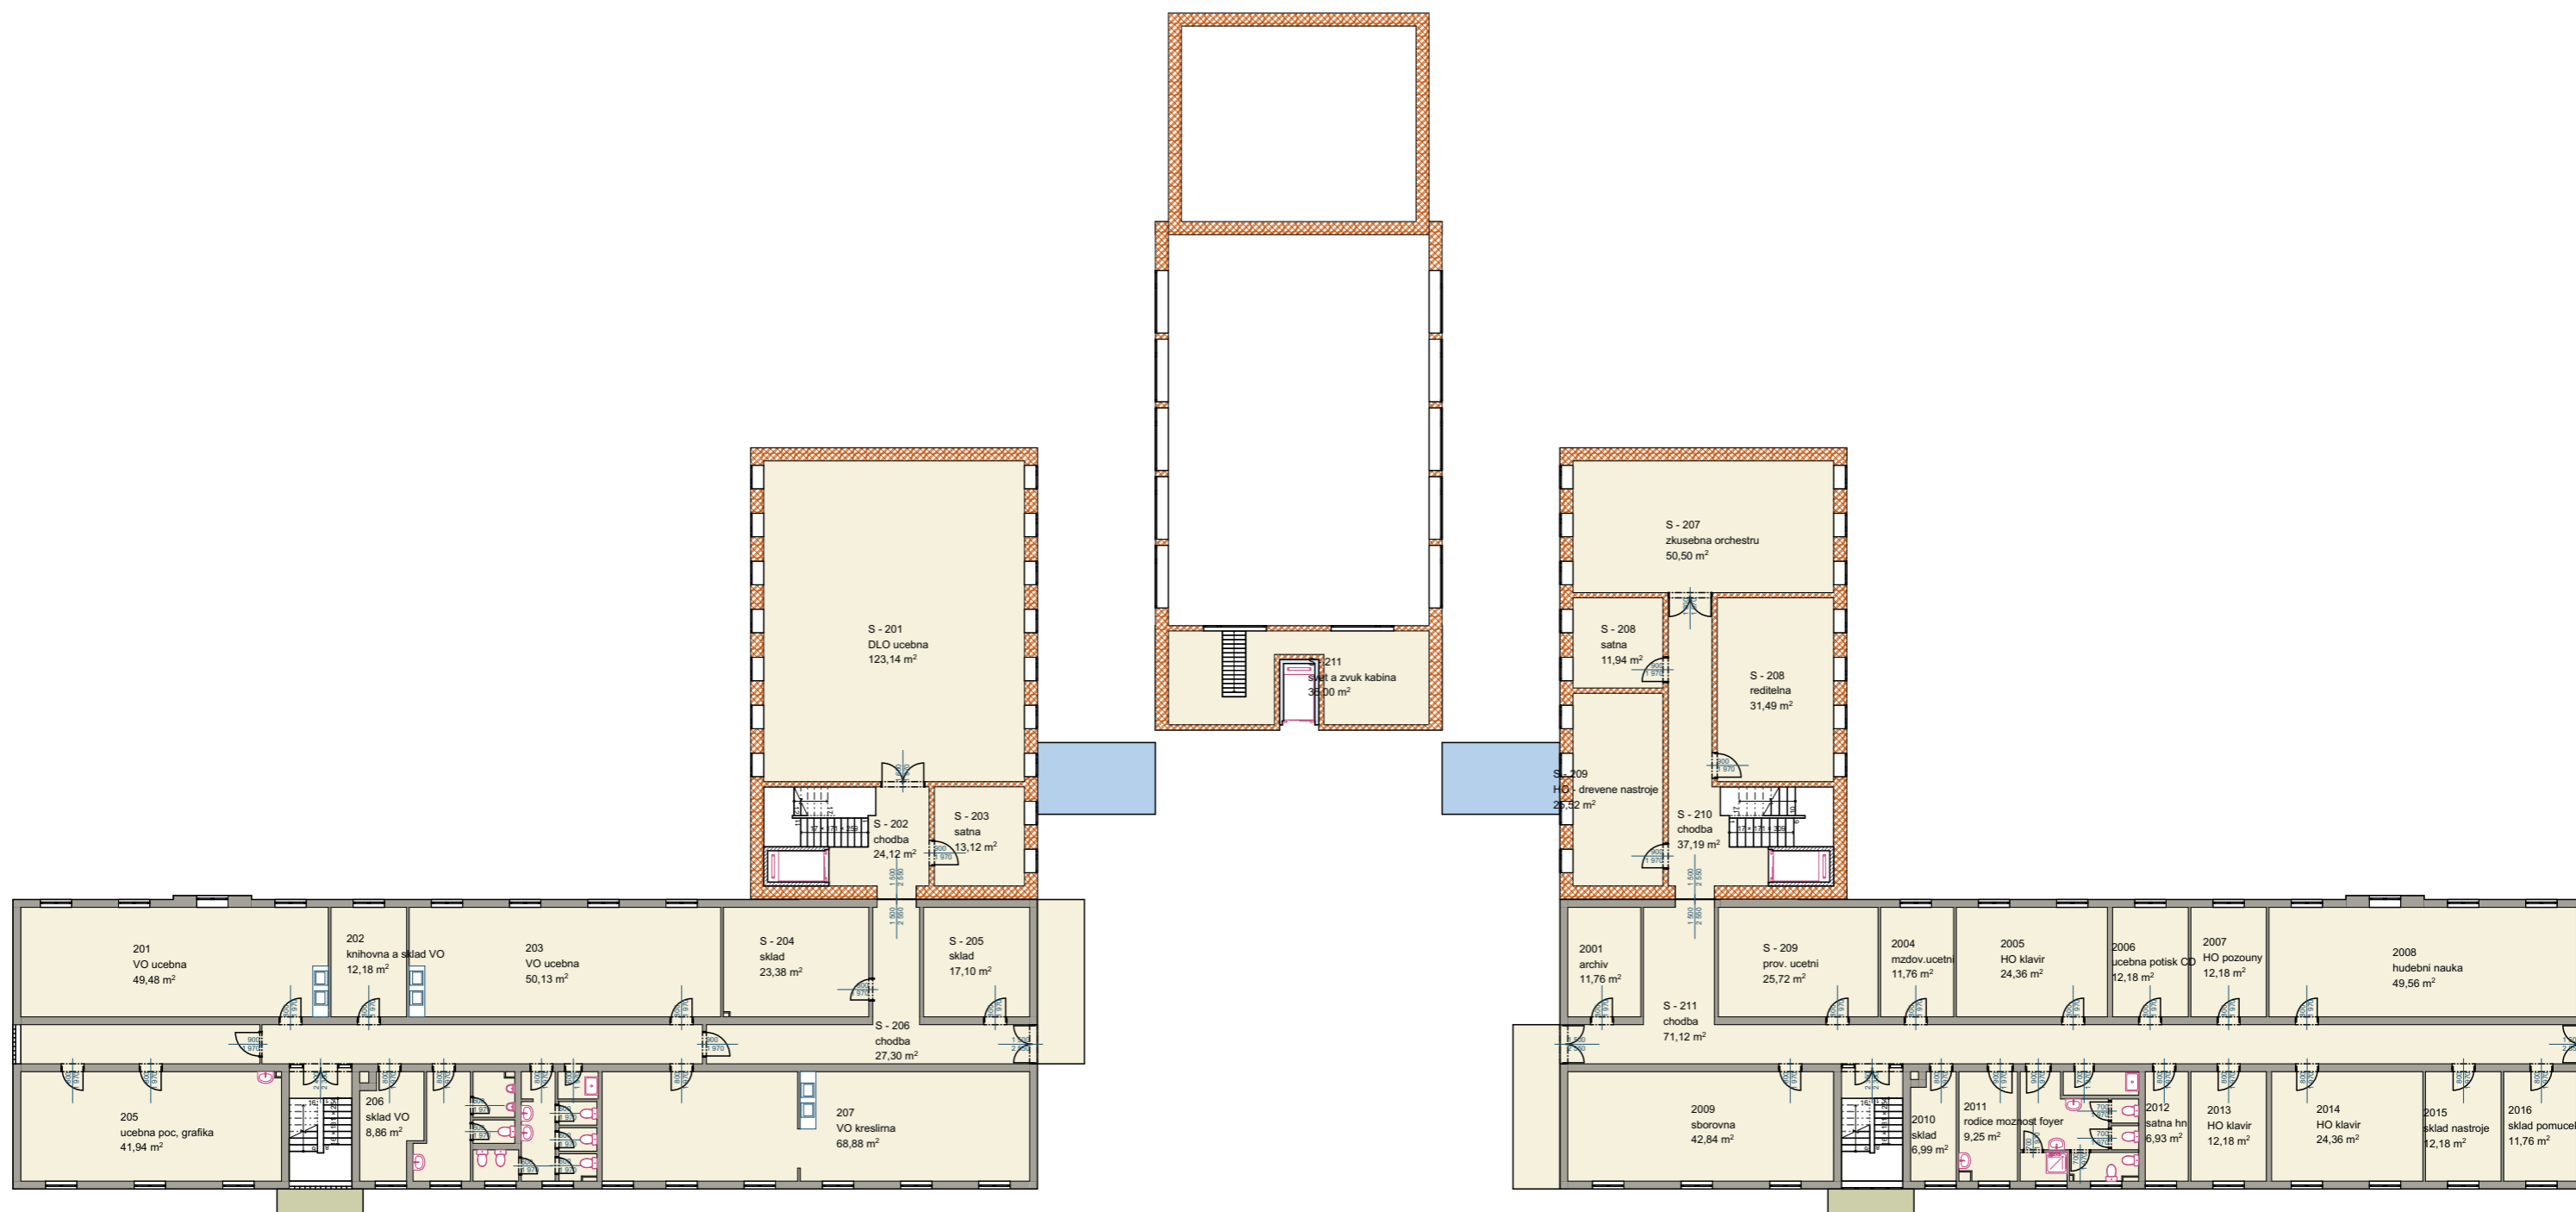




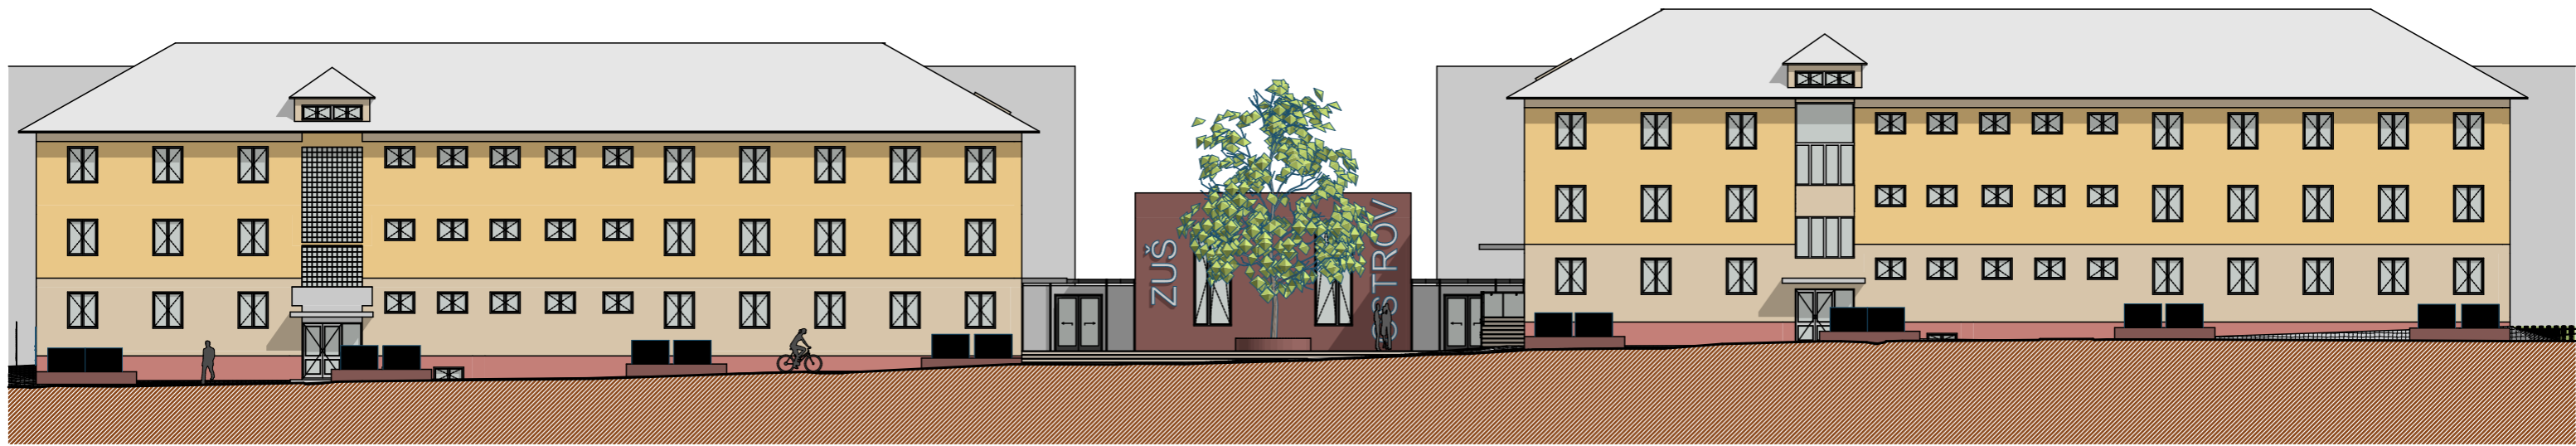

P01

Pohled

1:250

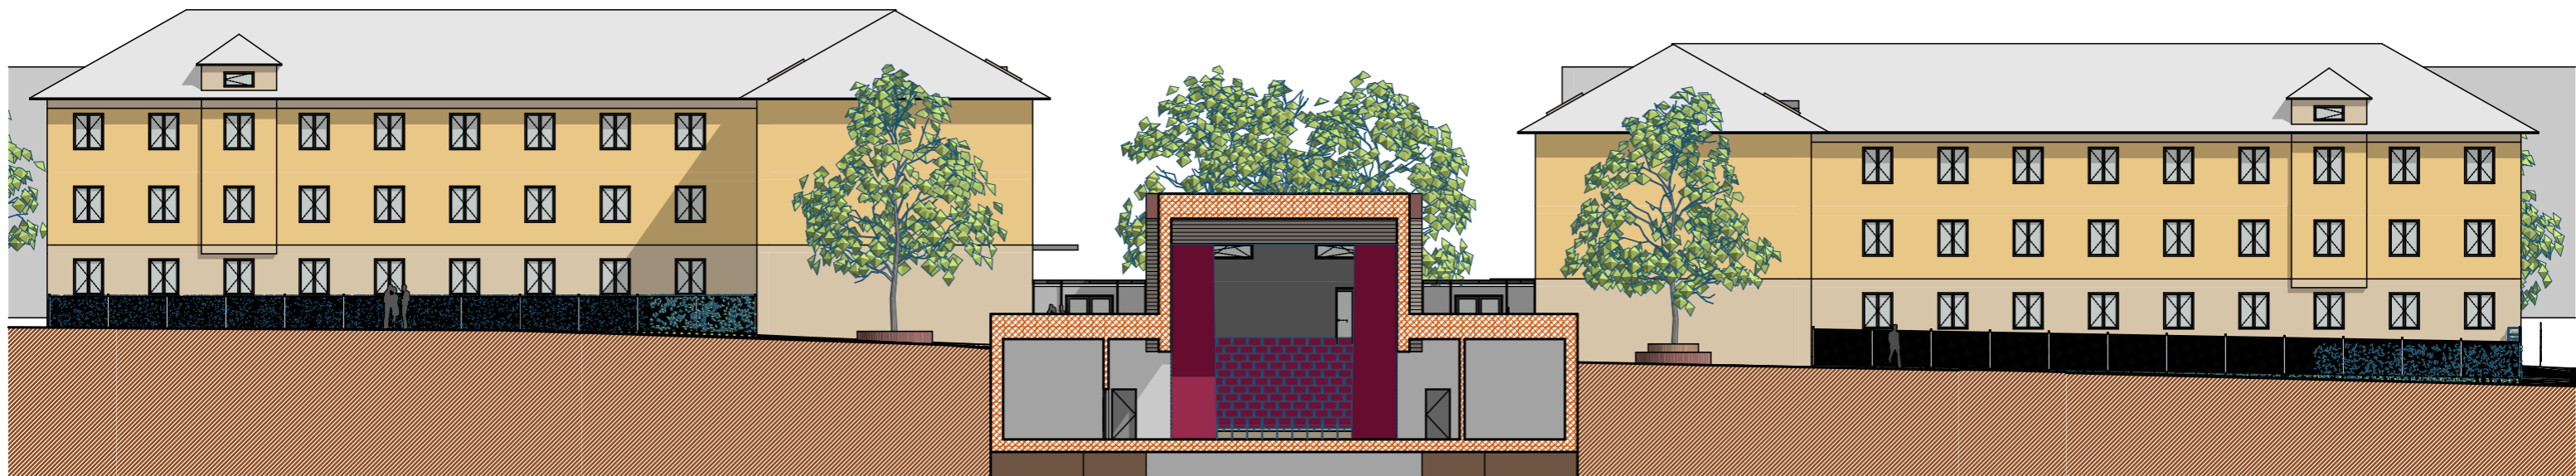

P06

Pohled

1:250

Pohledy P01,P06 - var 4

1:250


A.6



P02

Pohled



1:200

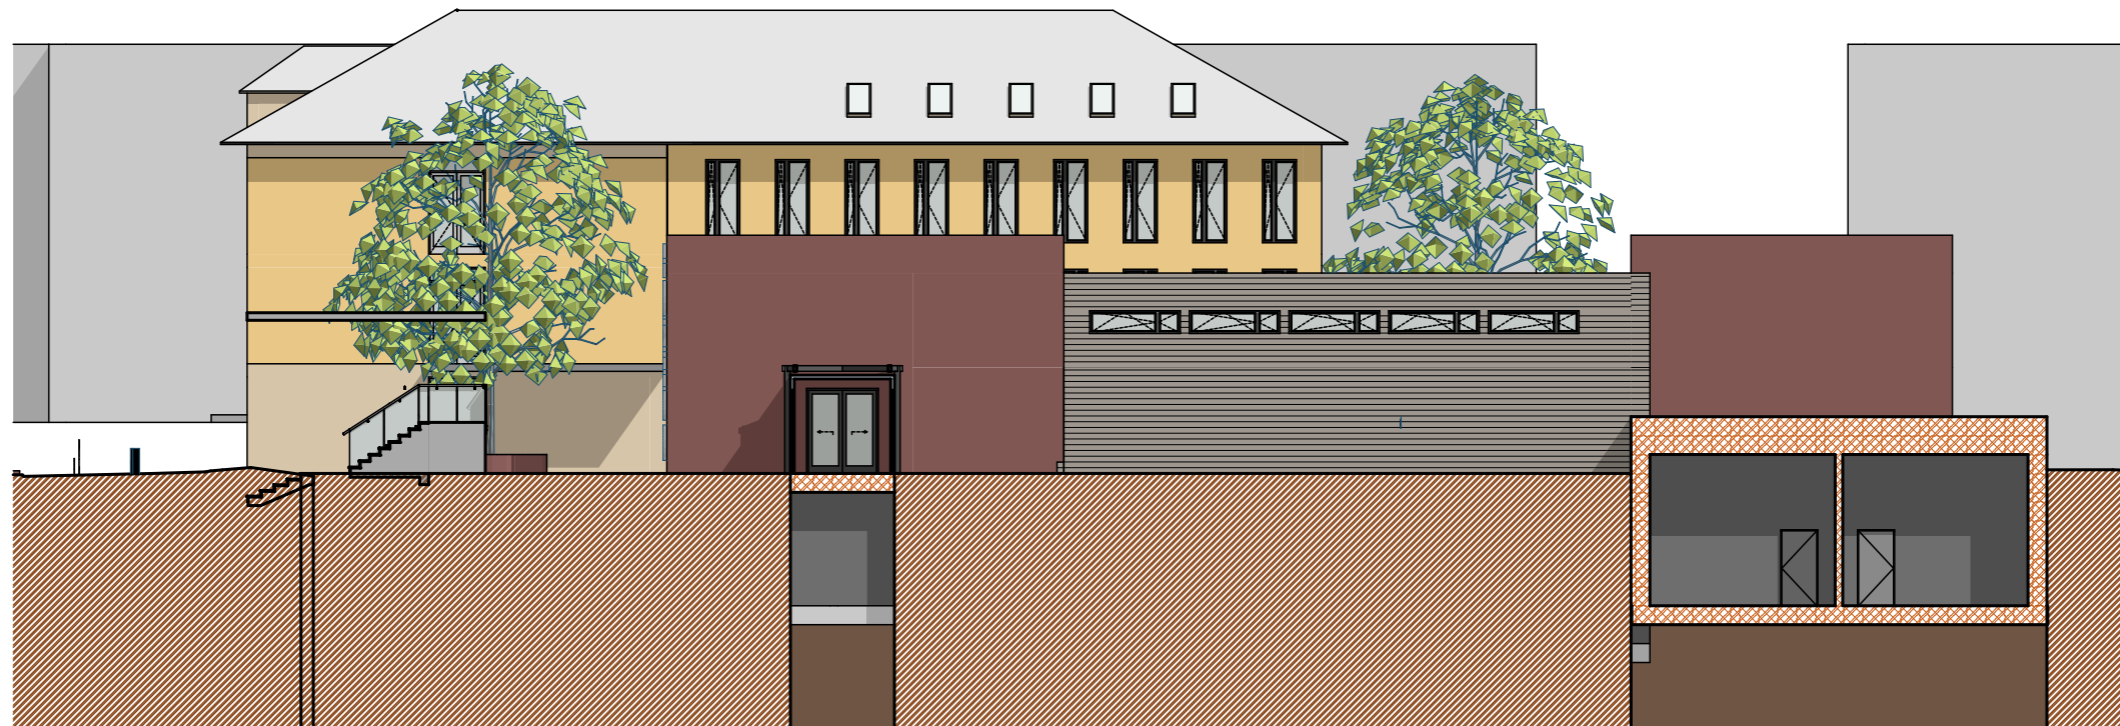


P03


Pohled

1:200

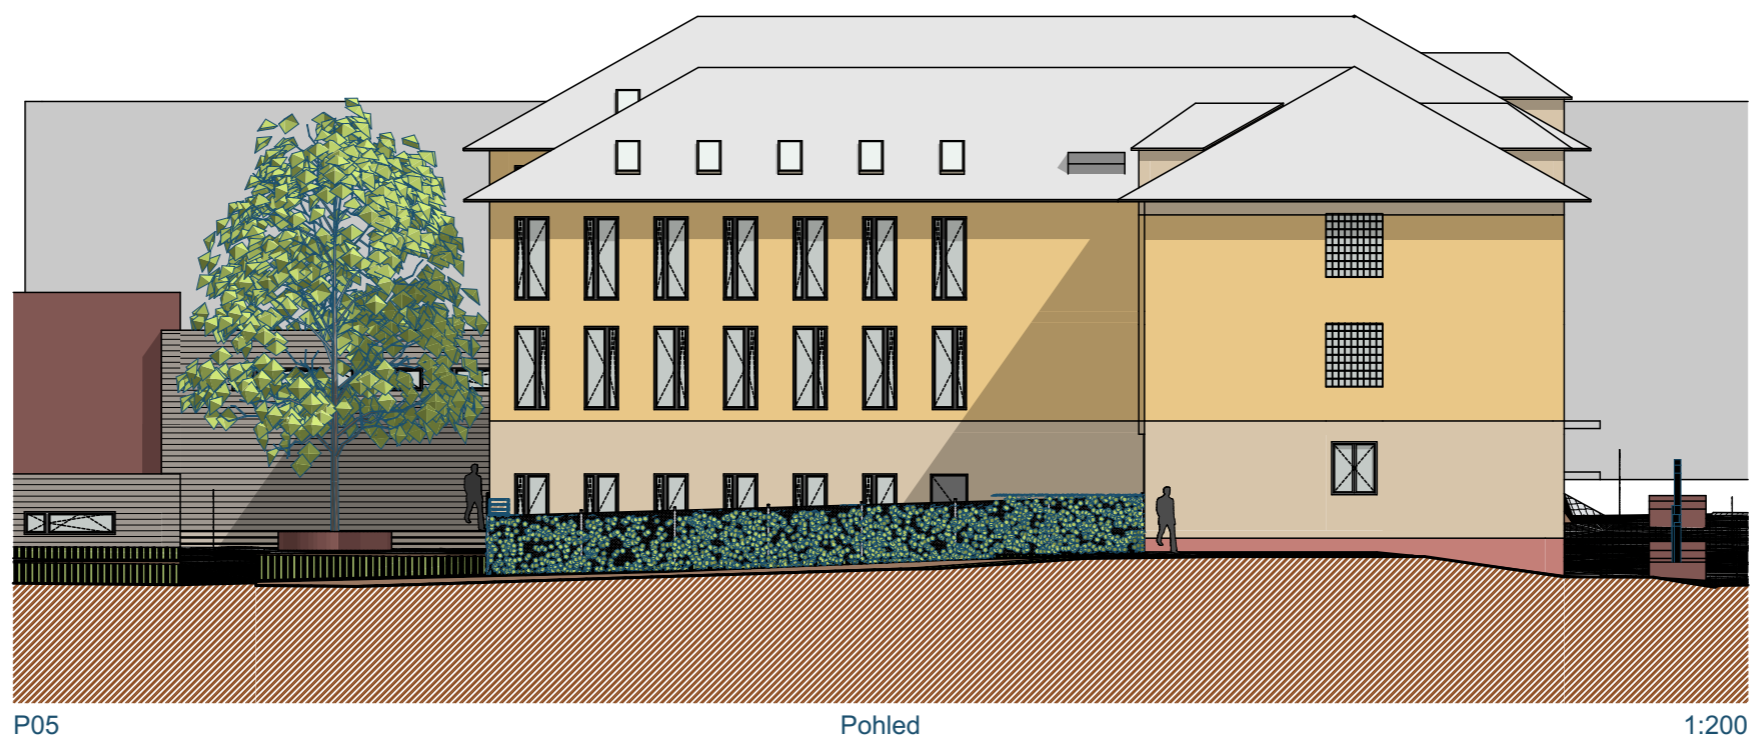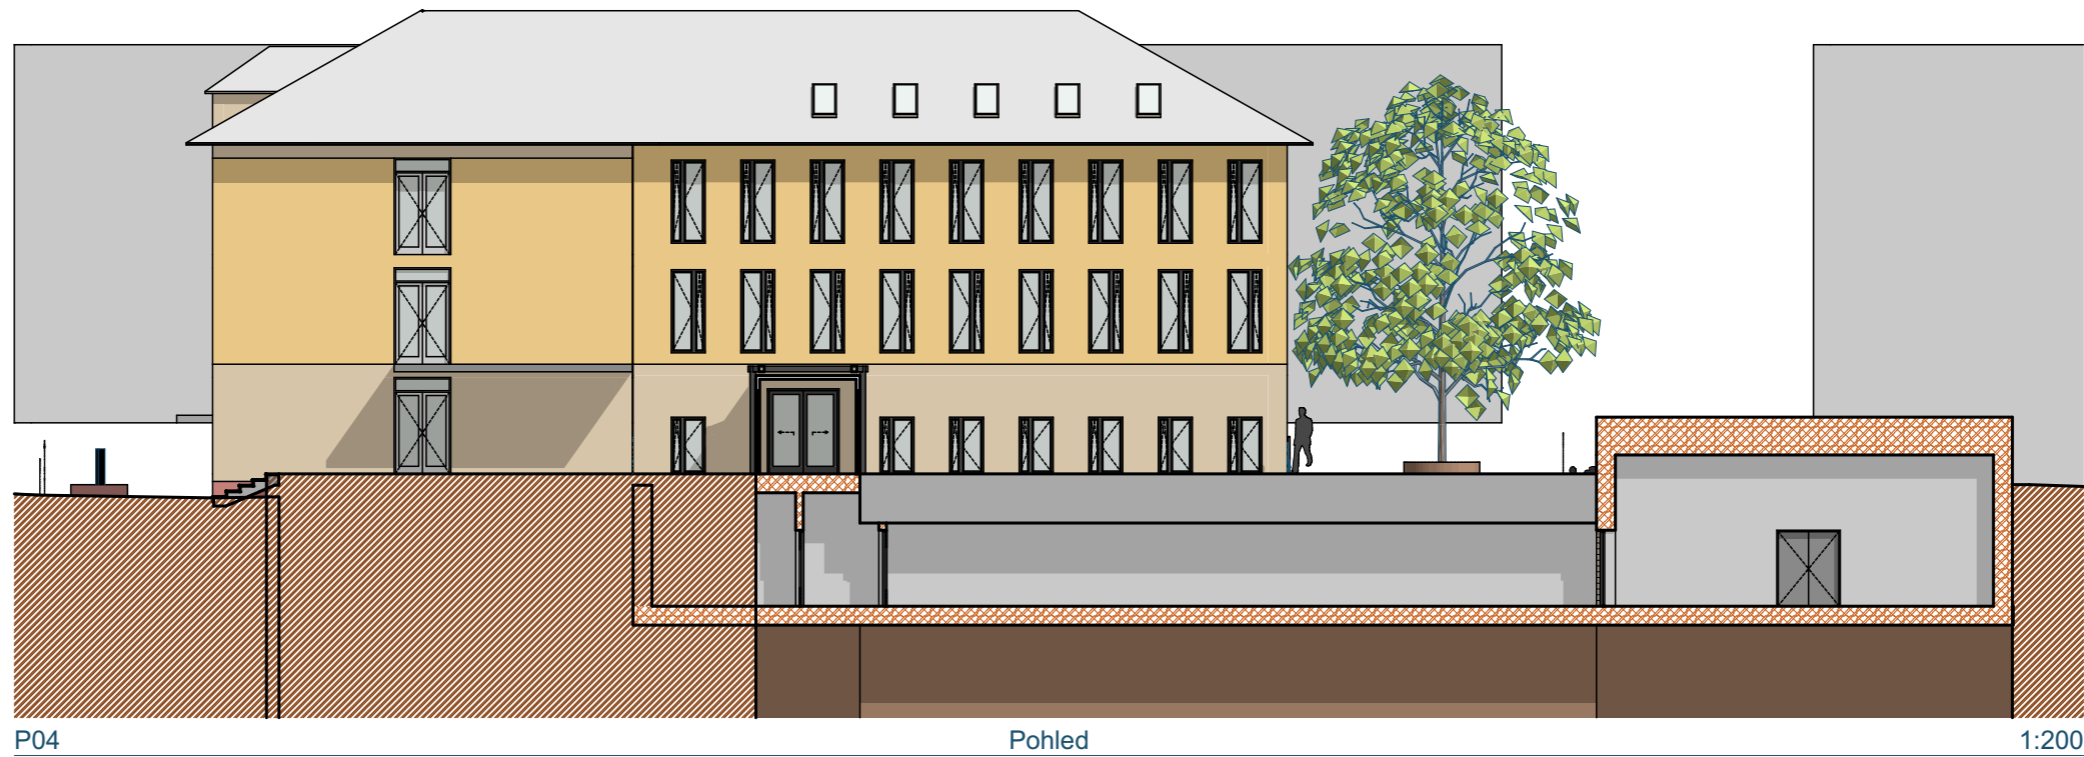


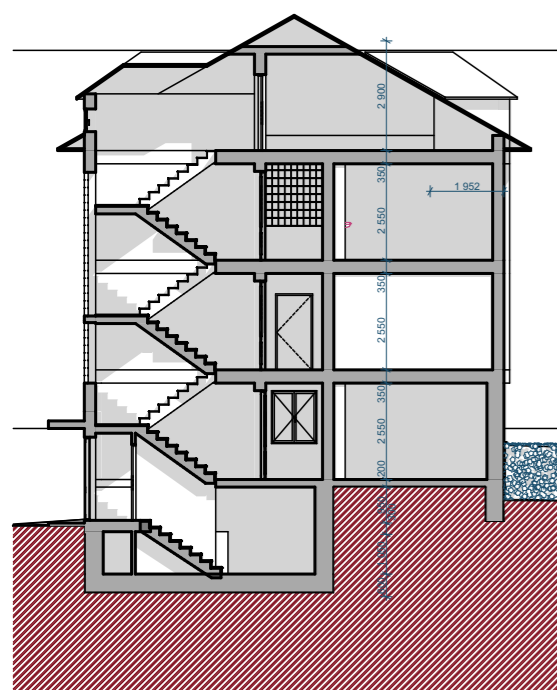


A01 Řez 1:200

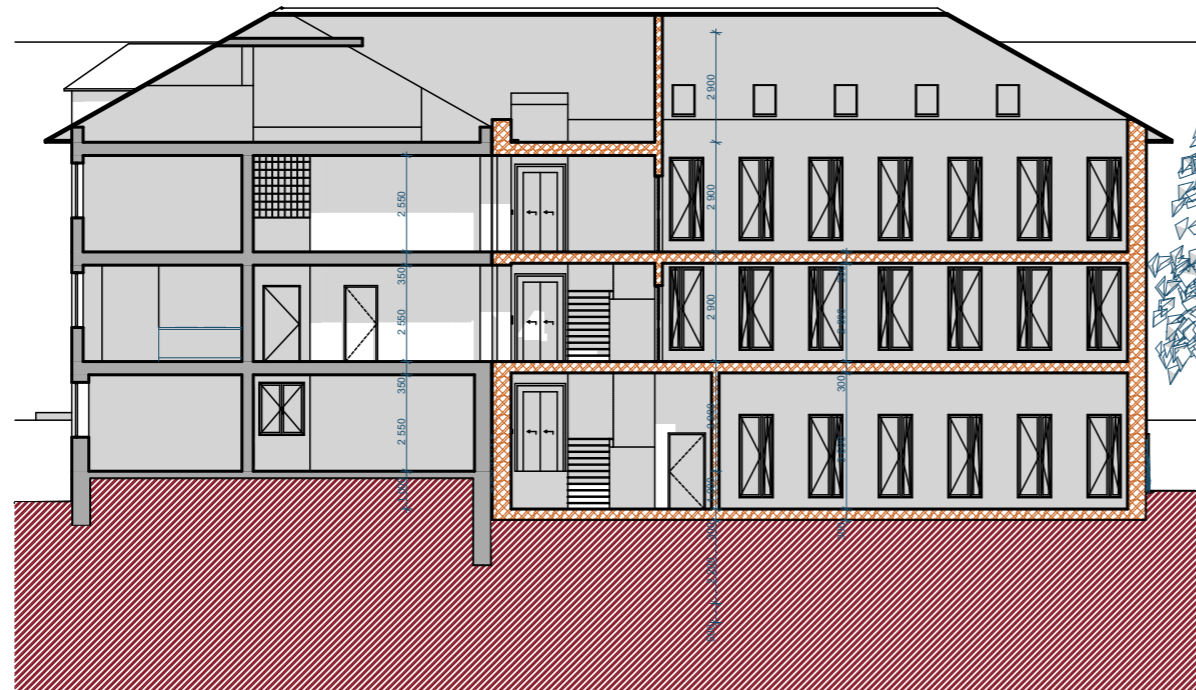


A02 Řez 1:200

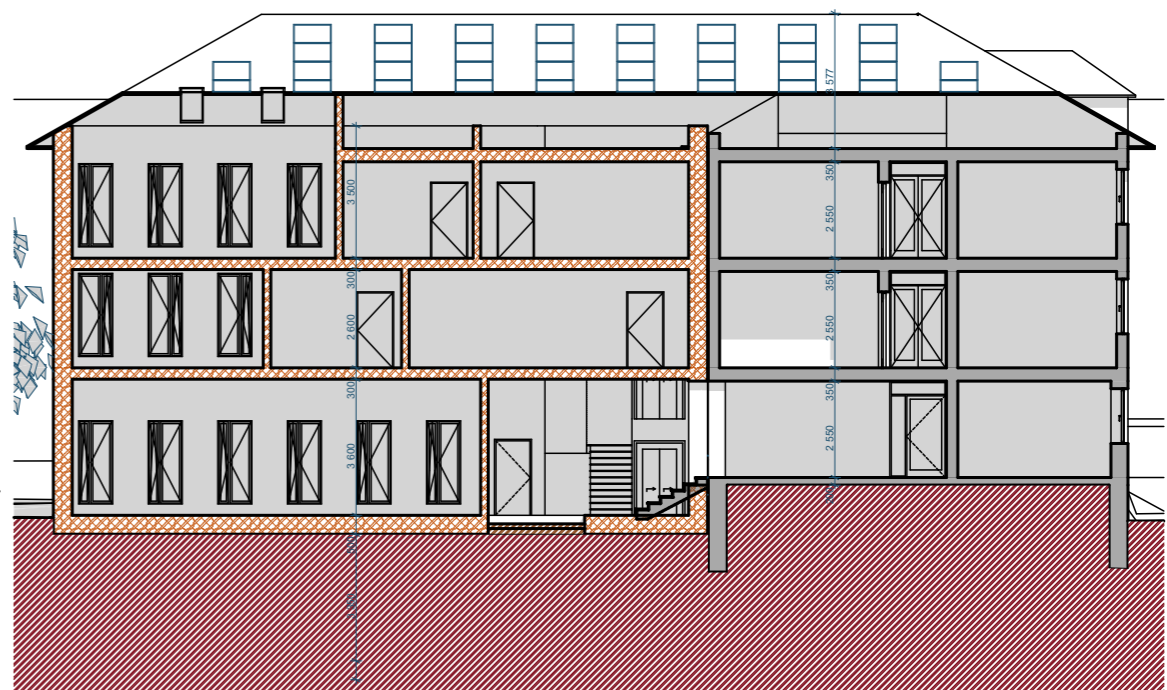


A04 Řez 1:200

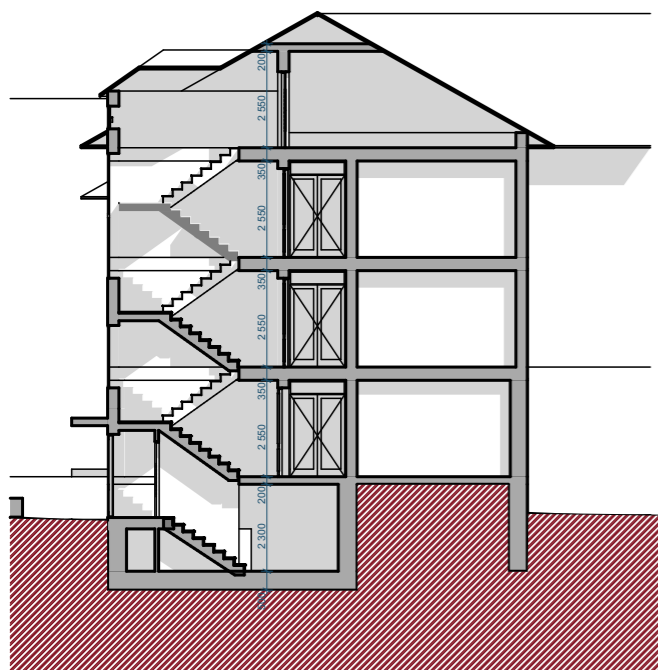

A05 Řez 1:200

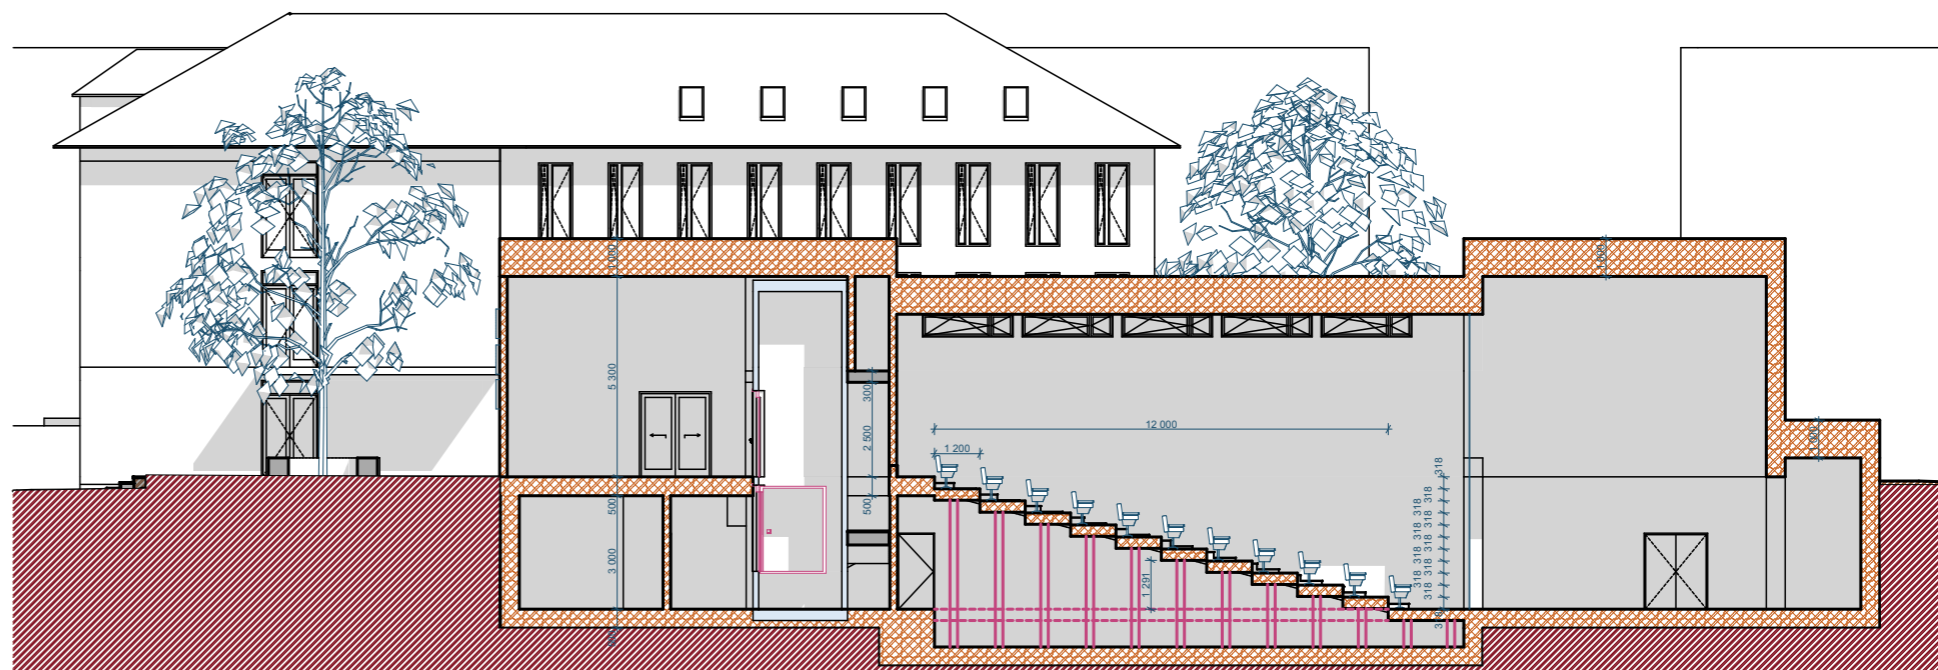


A03 Řez 1:200

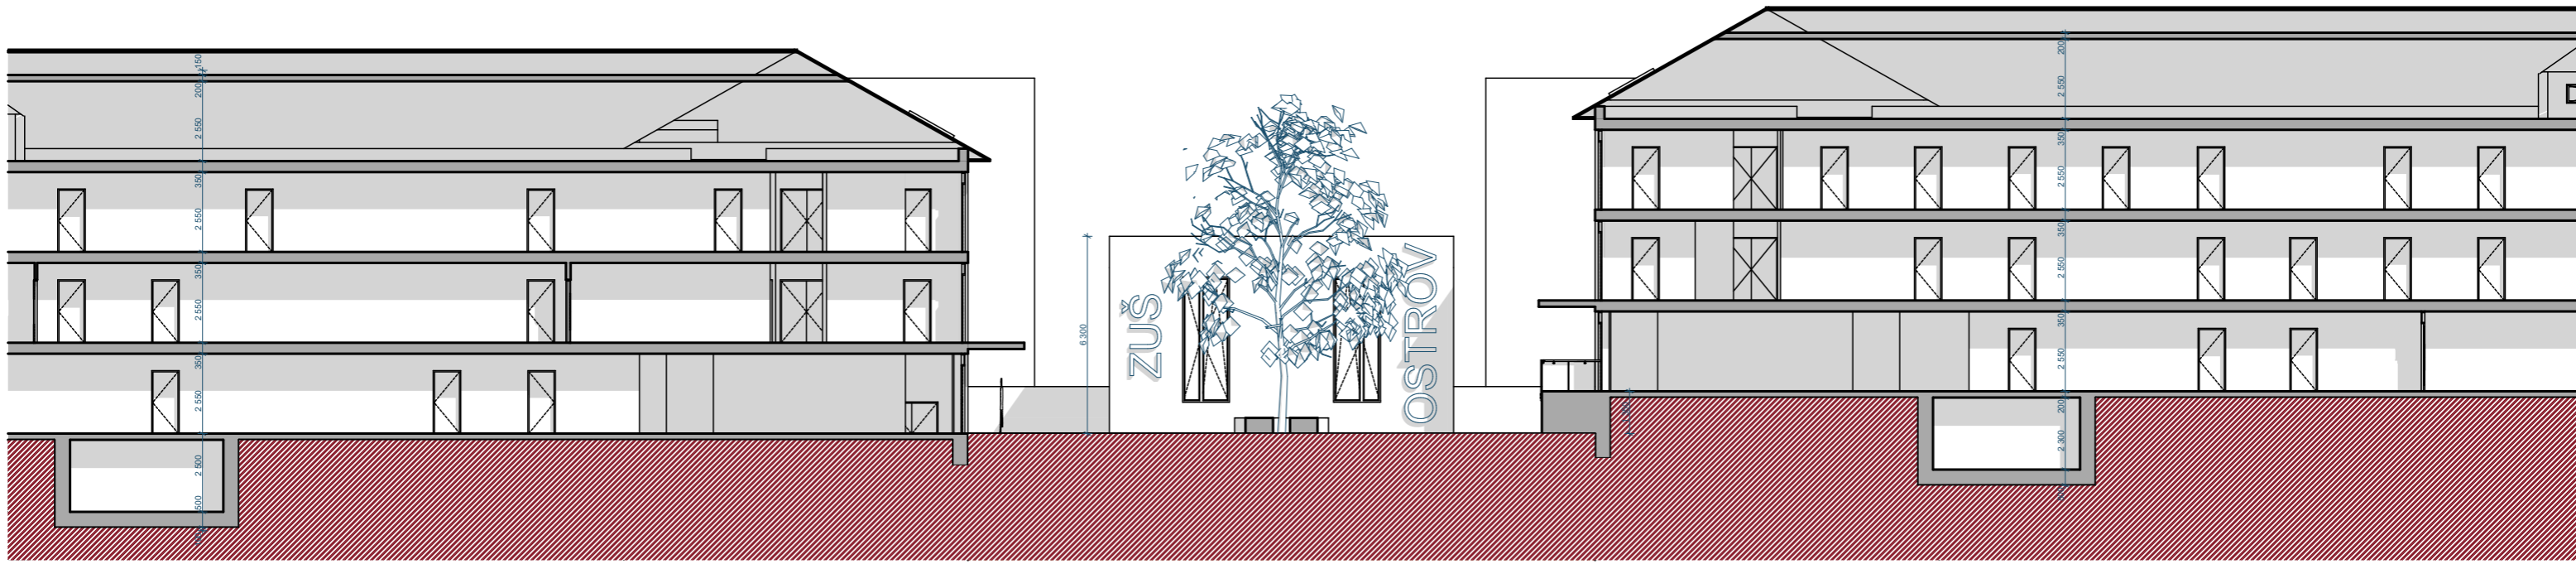

A06

Řez

1:200

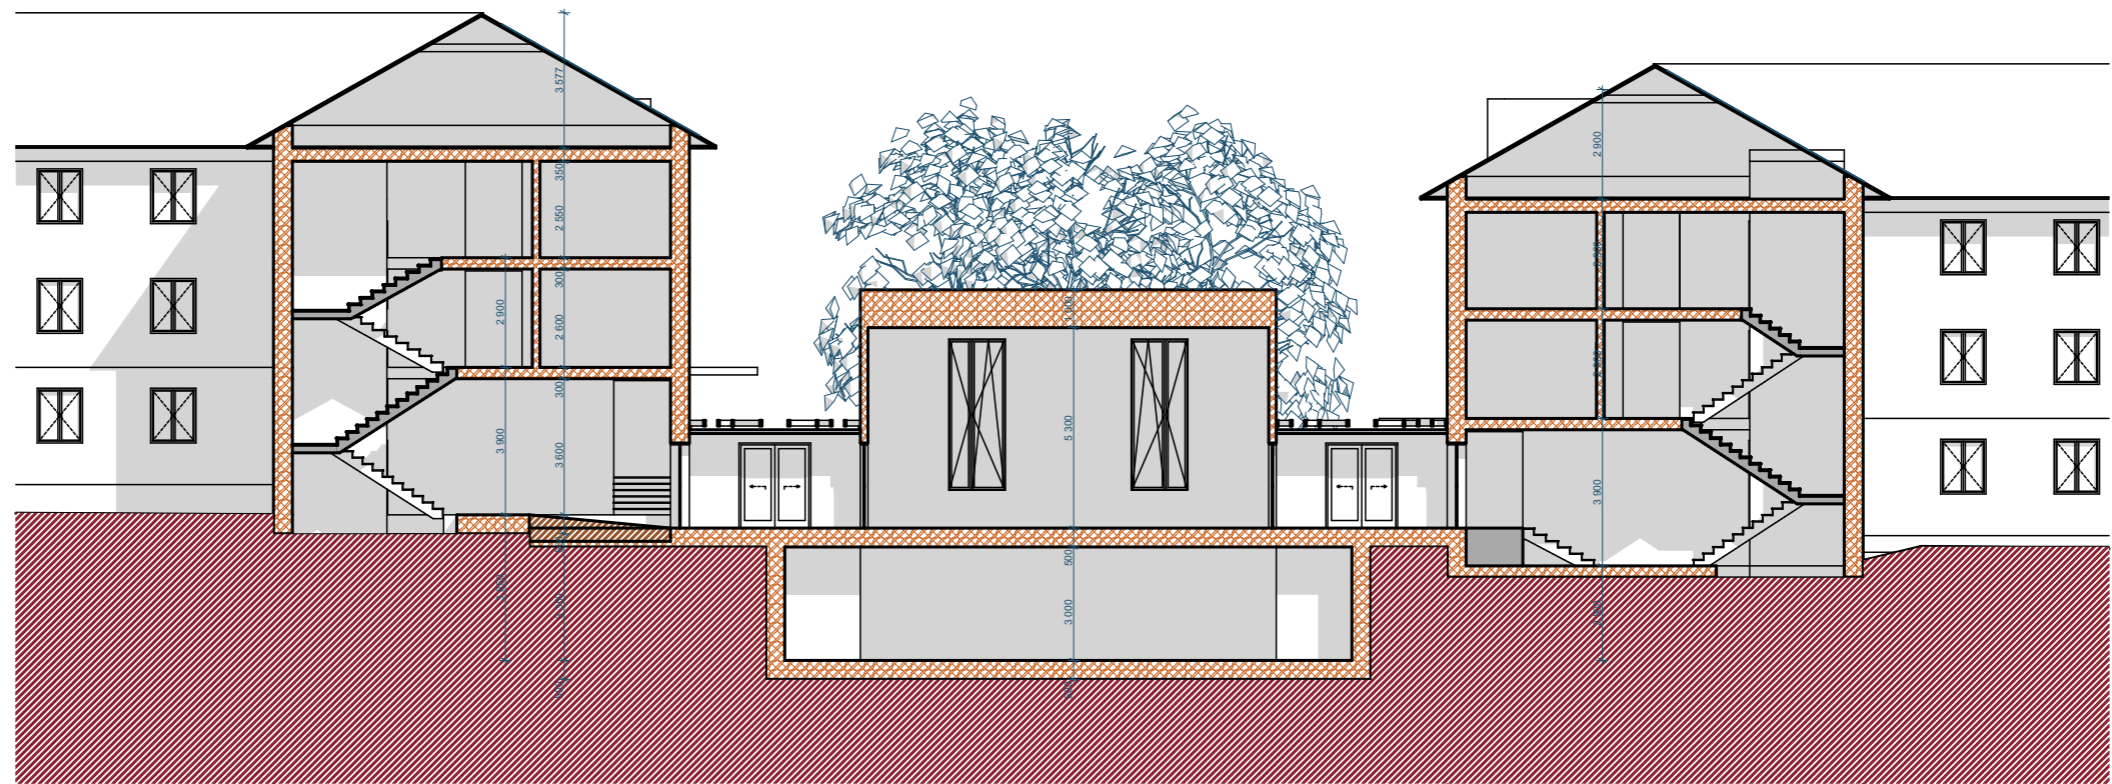

A07


Řez




1:200


Řezy A06,A07 - var 4

1:200

A.10

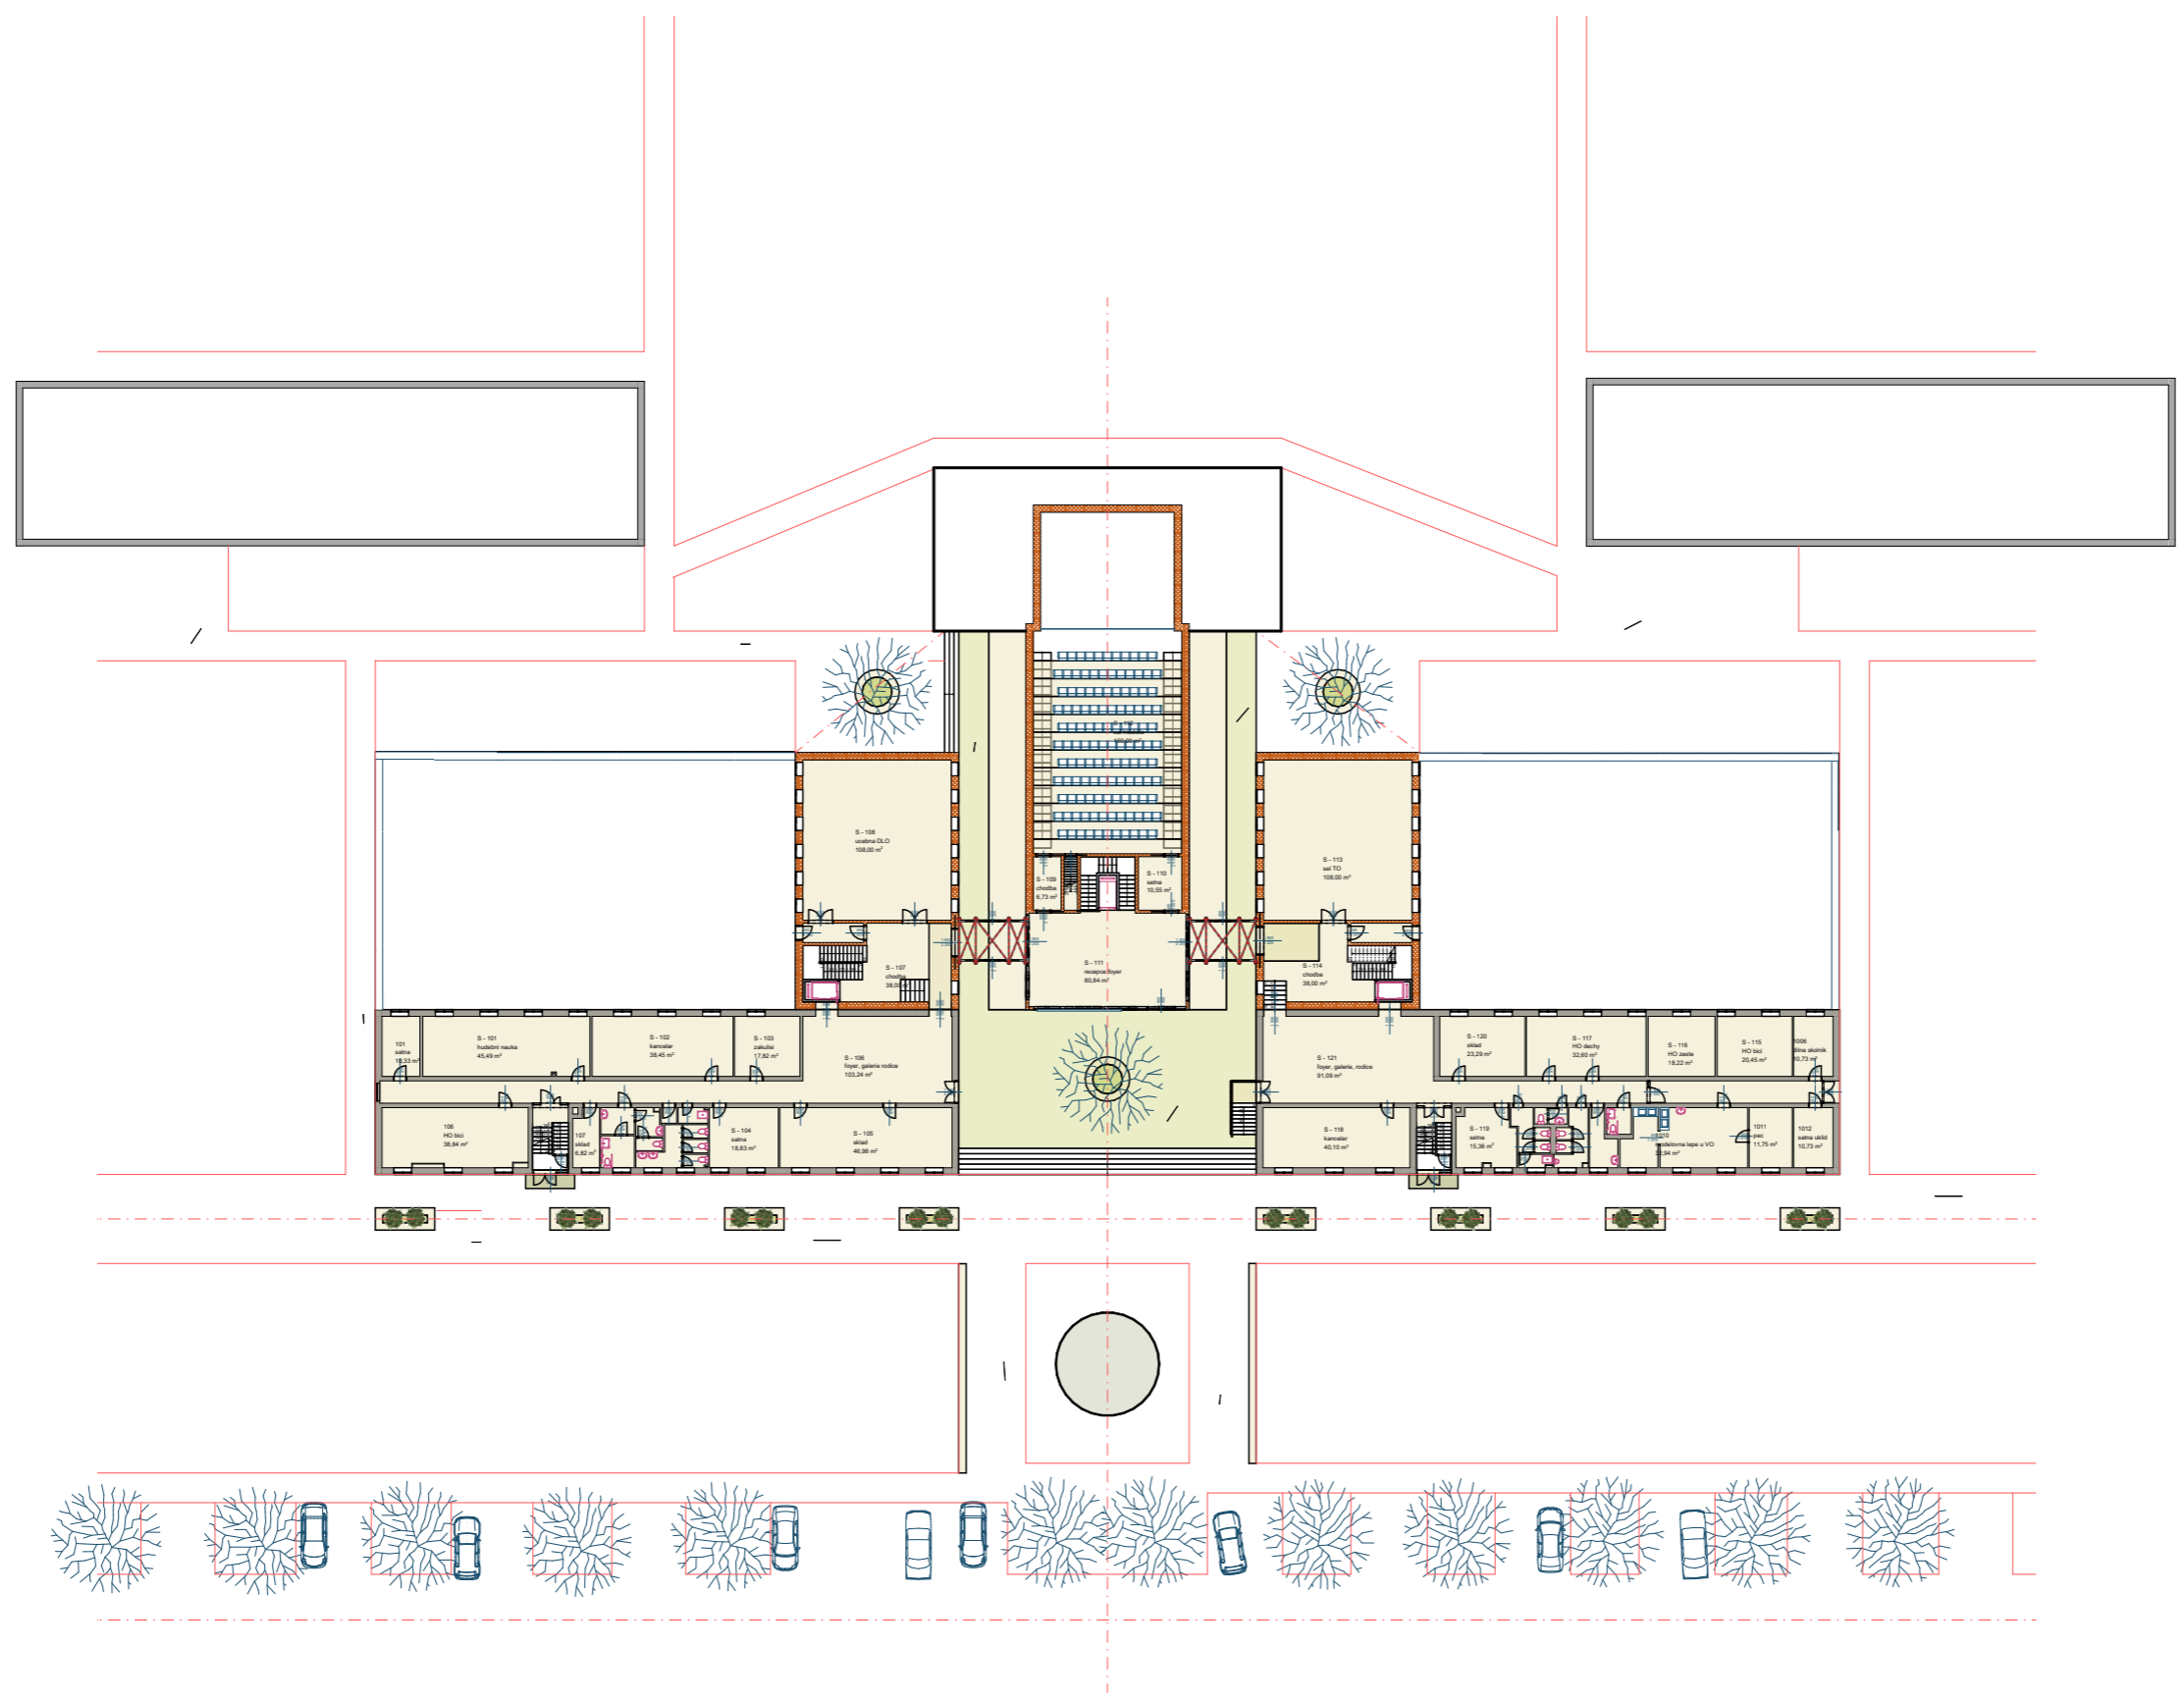

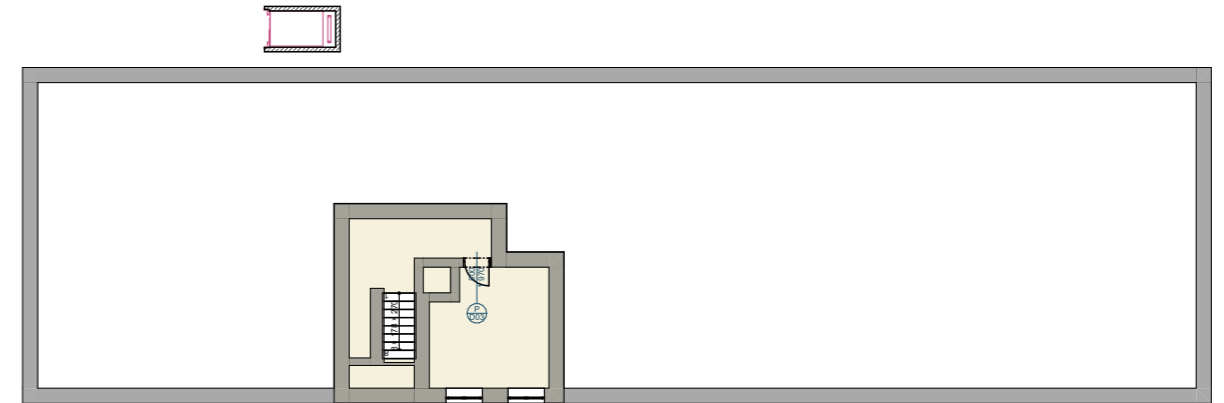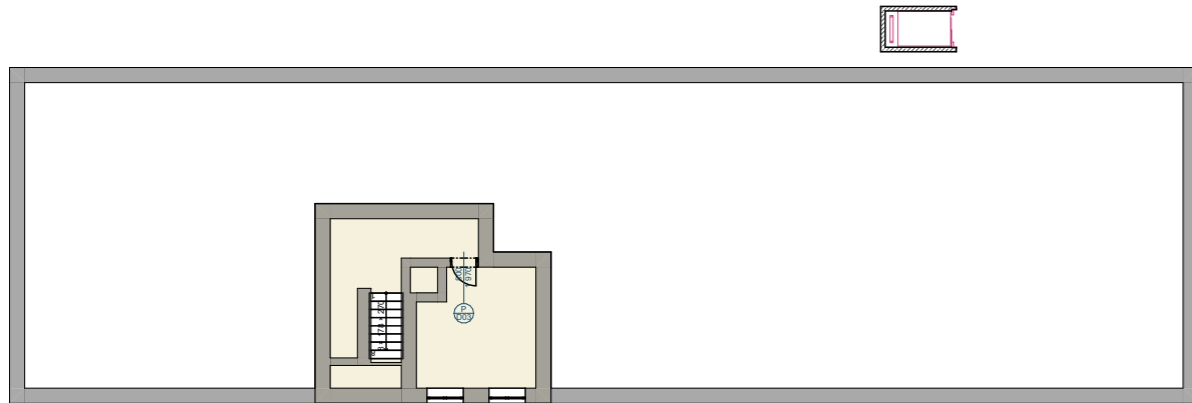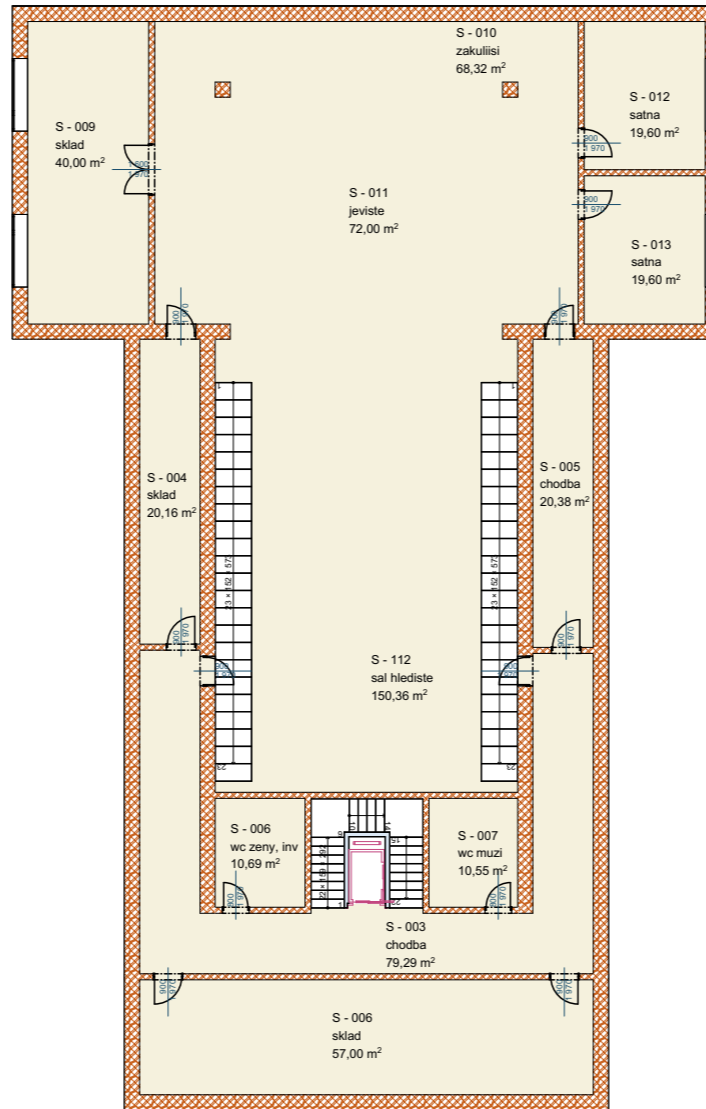


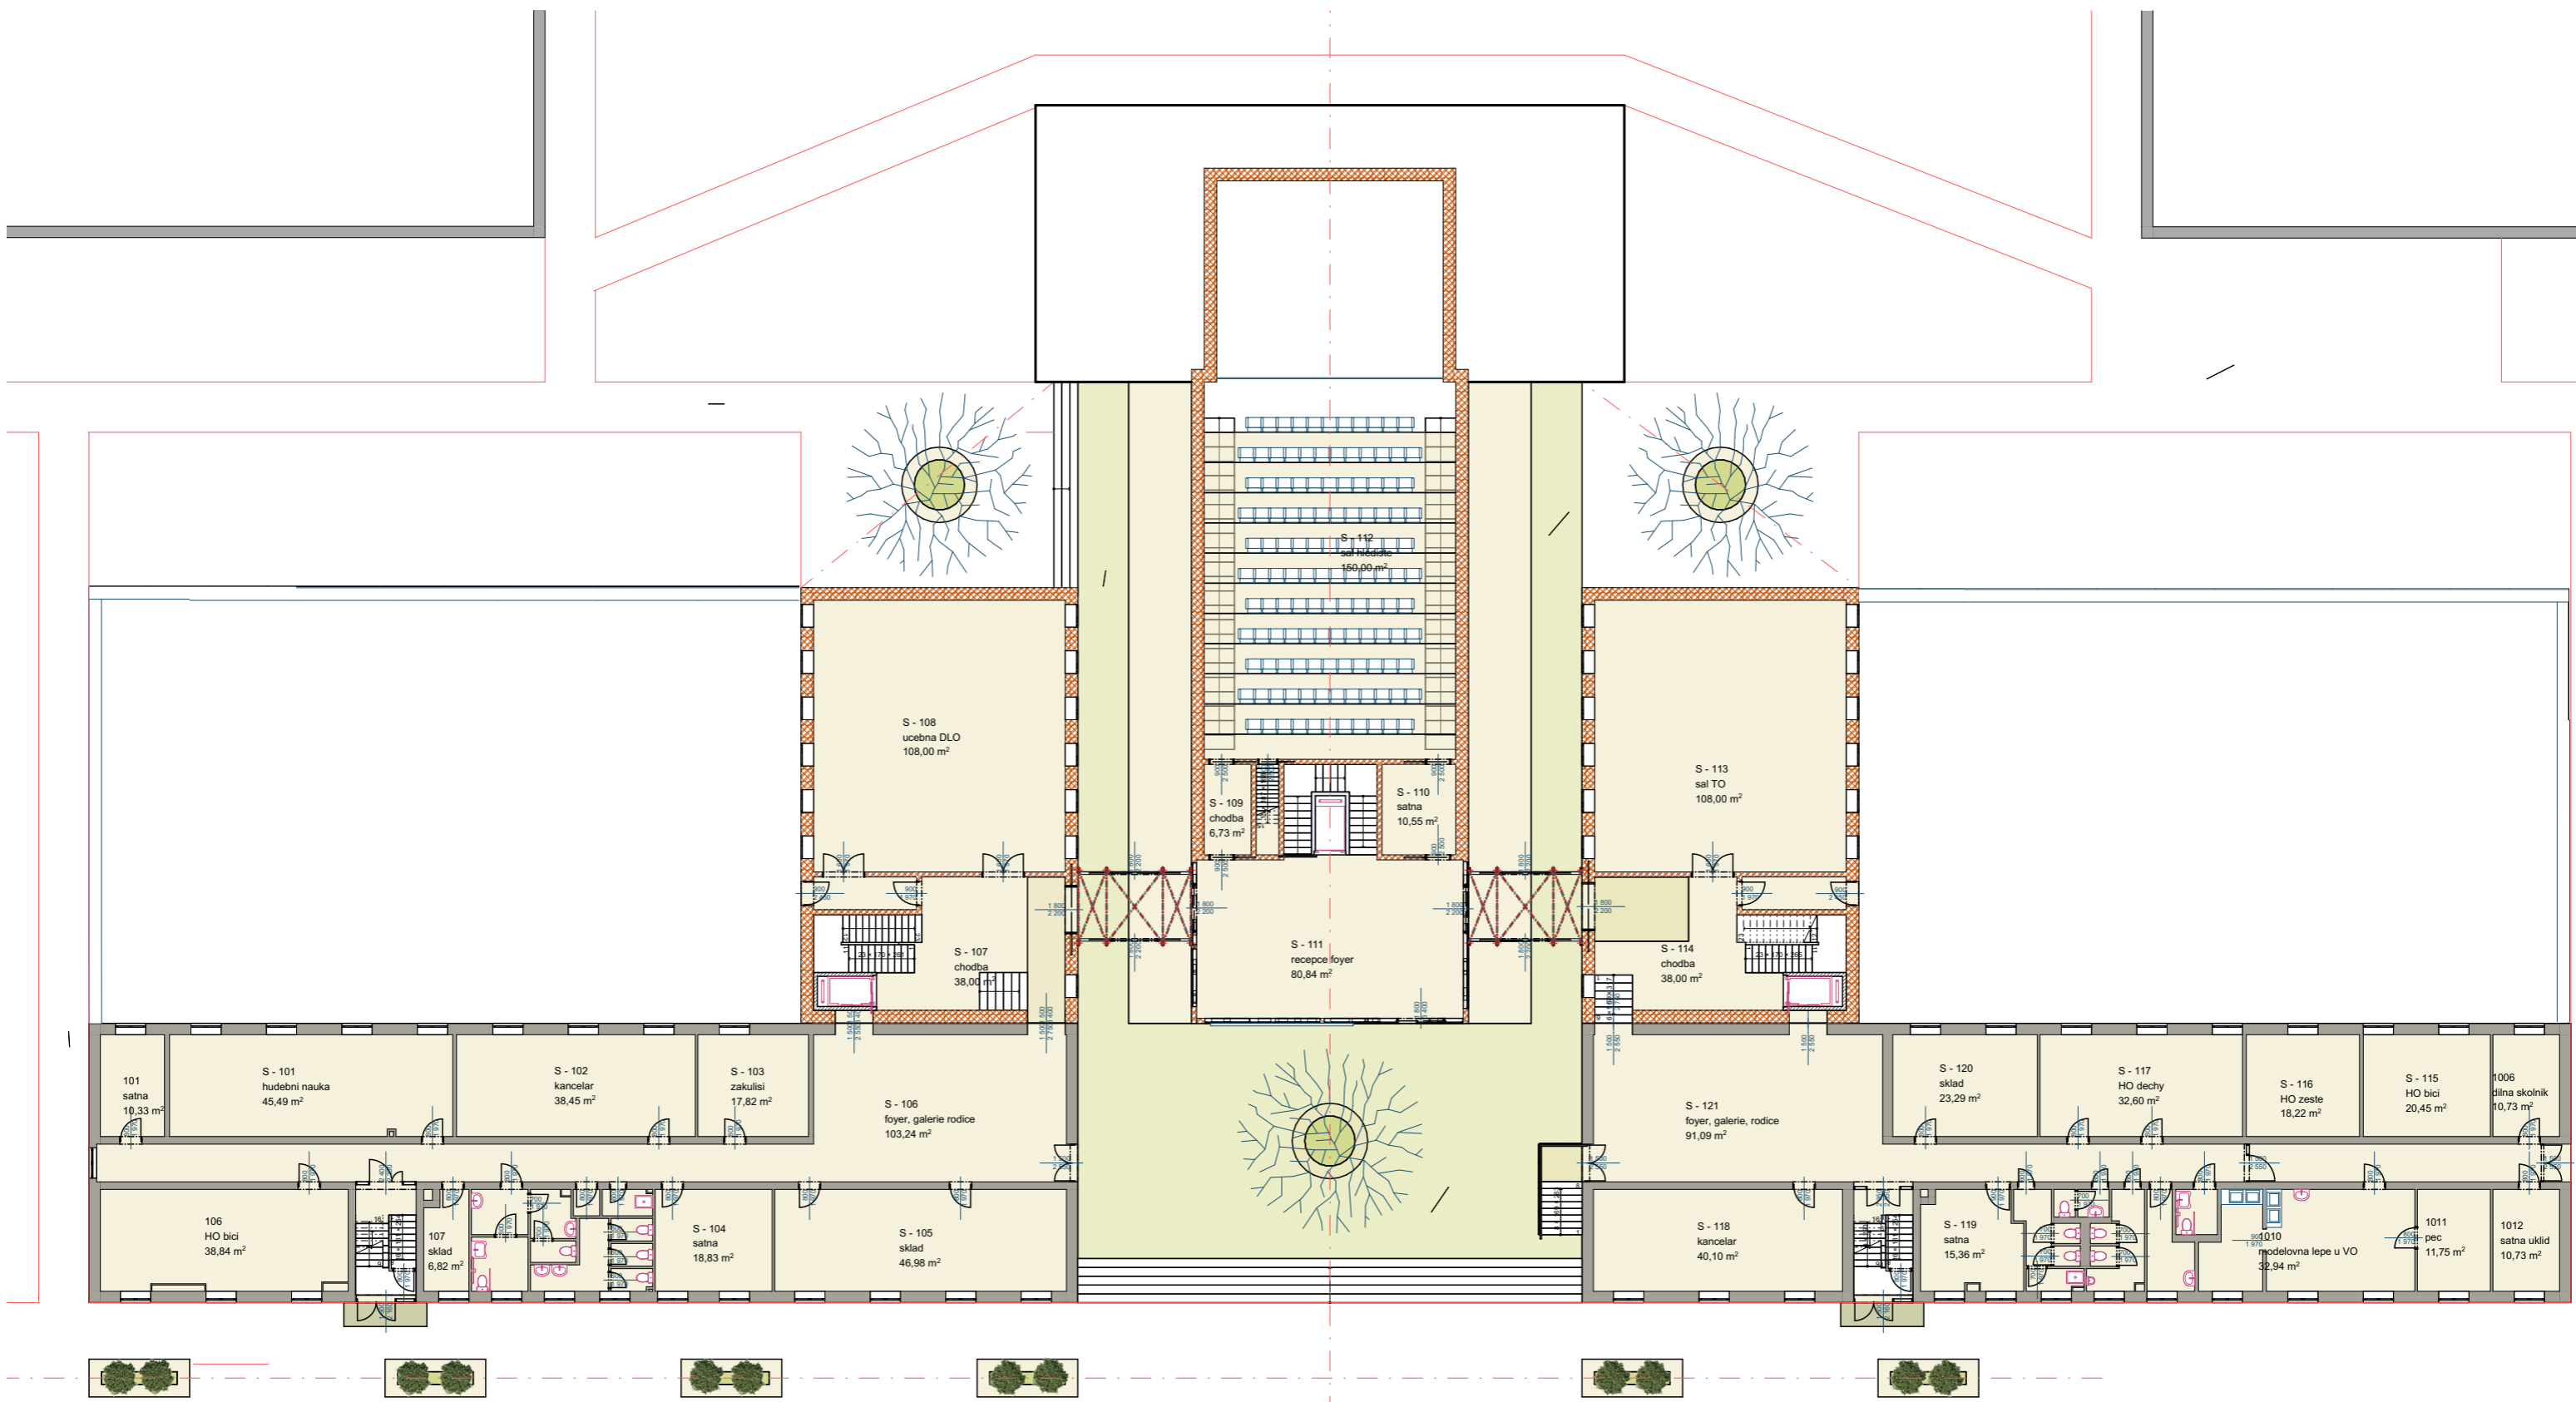



Půdorys 1.NP - var 5

1:250

A.3

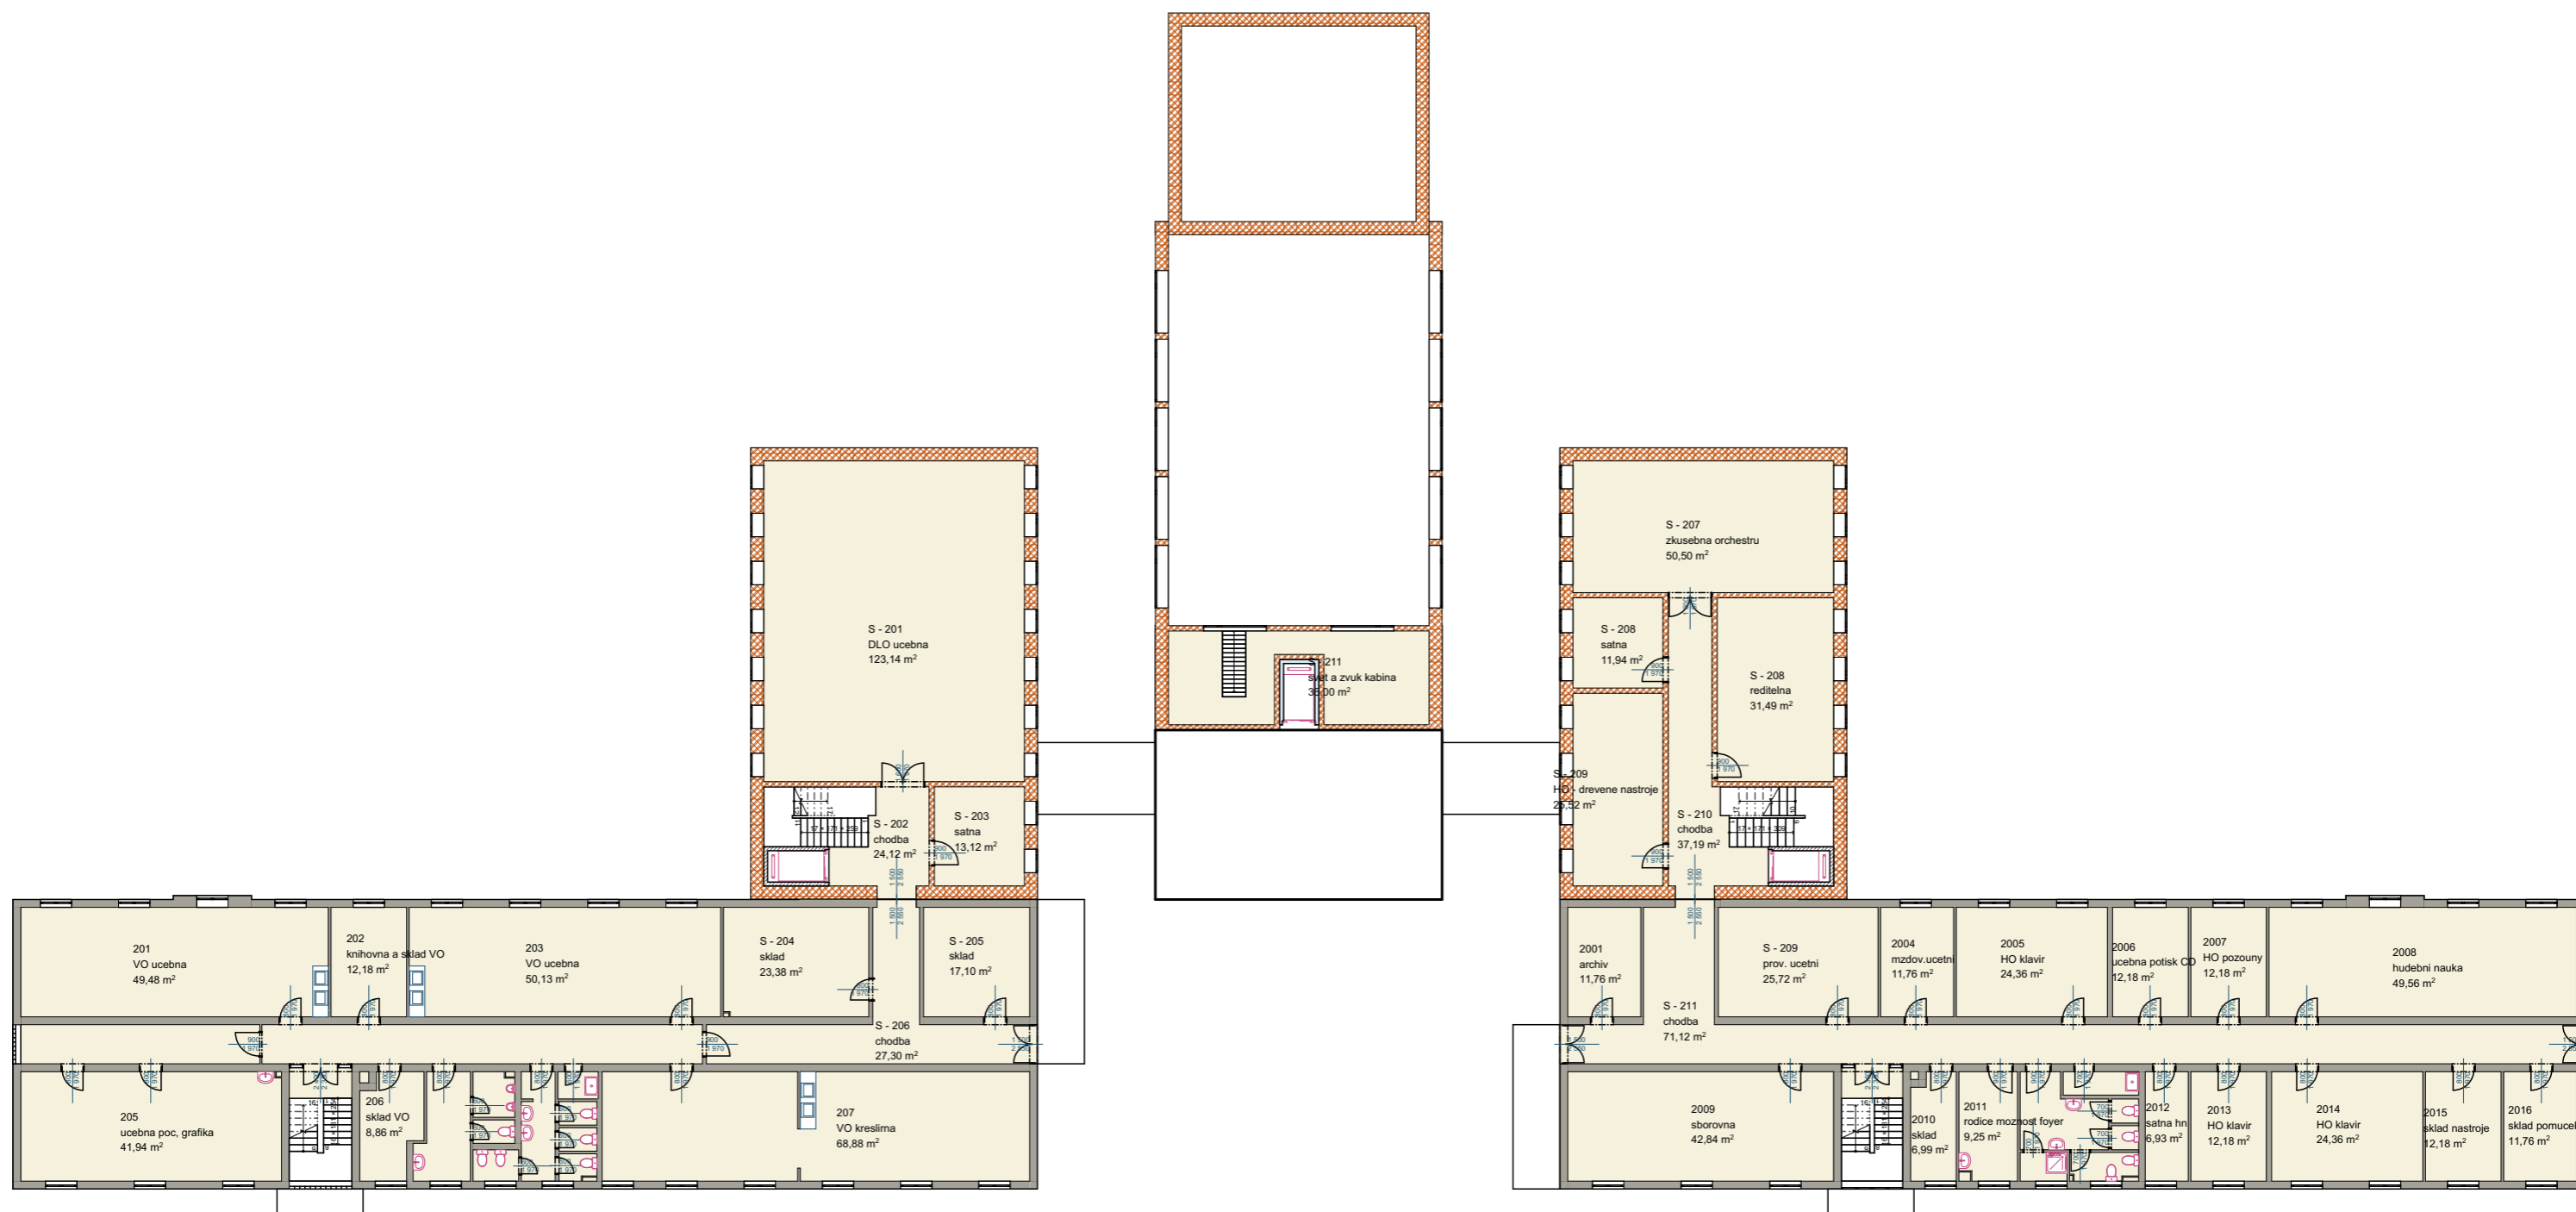

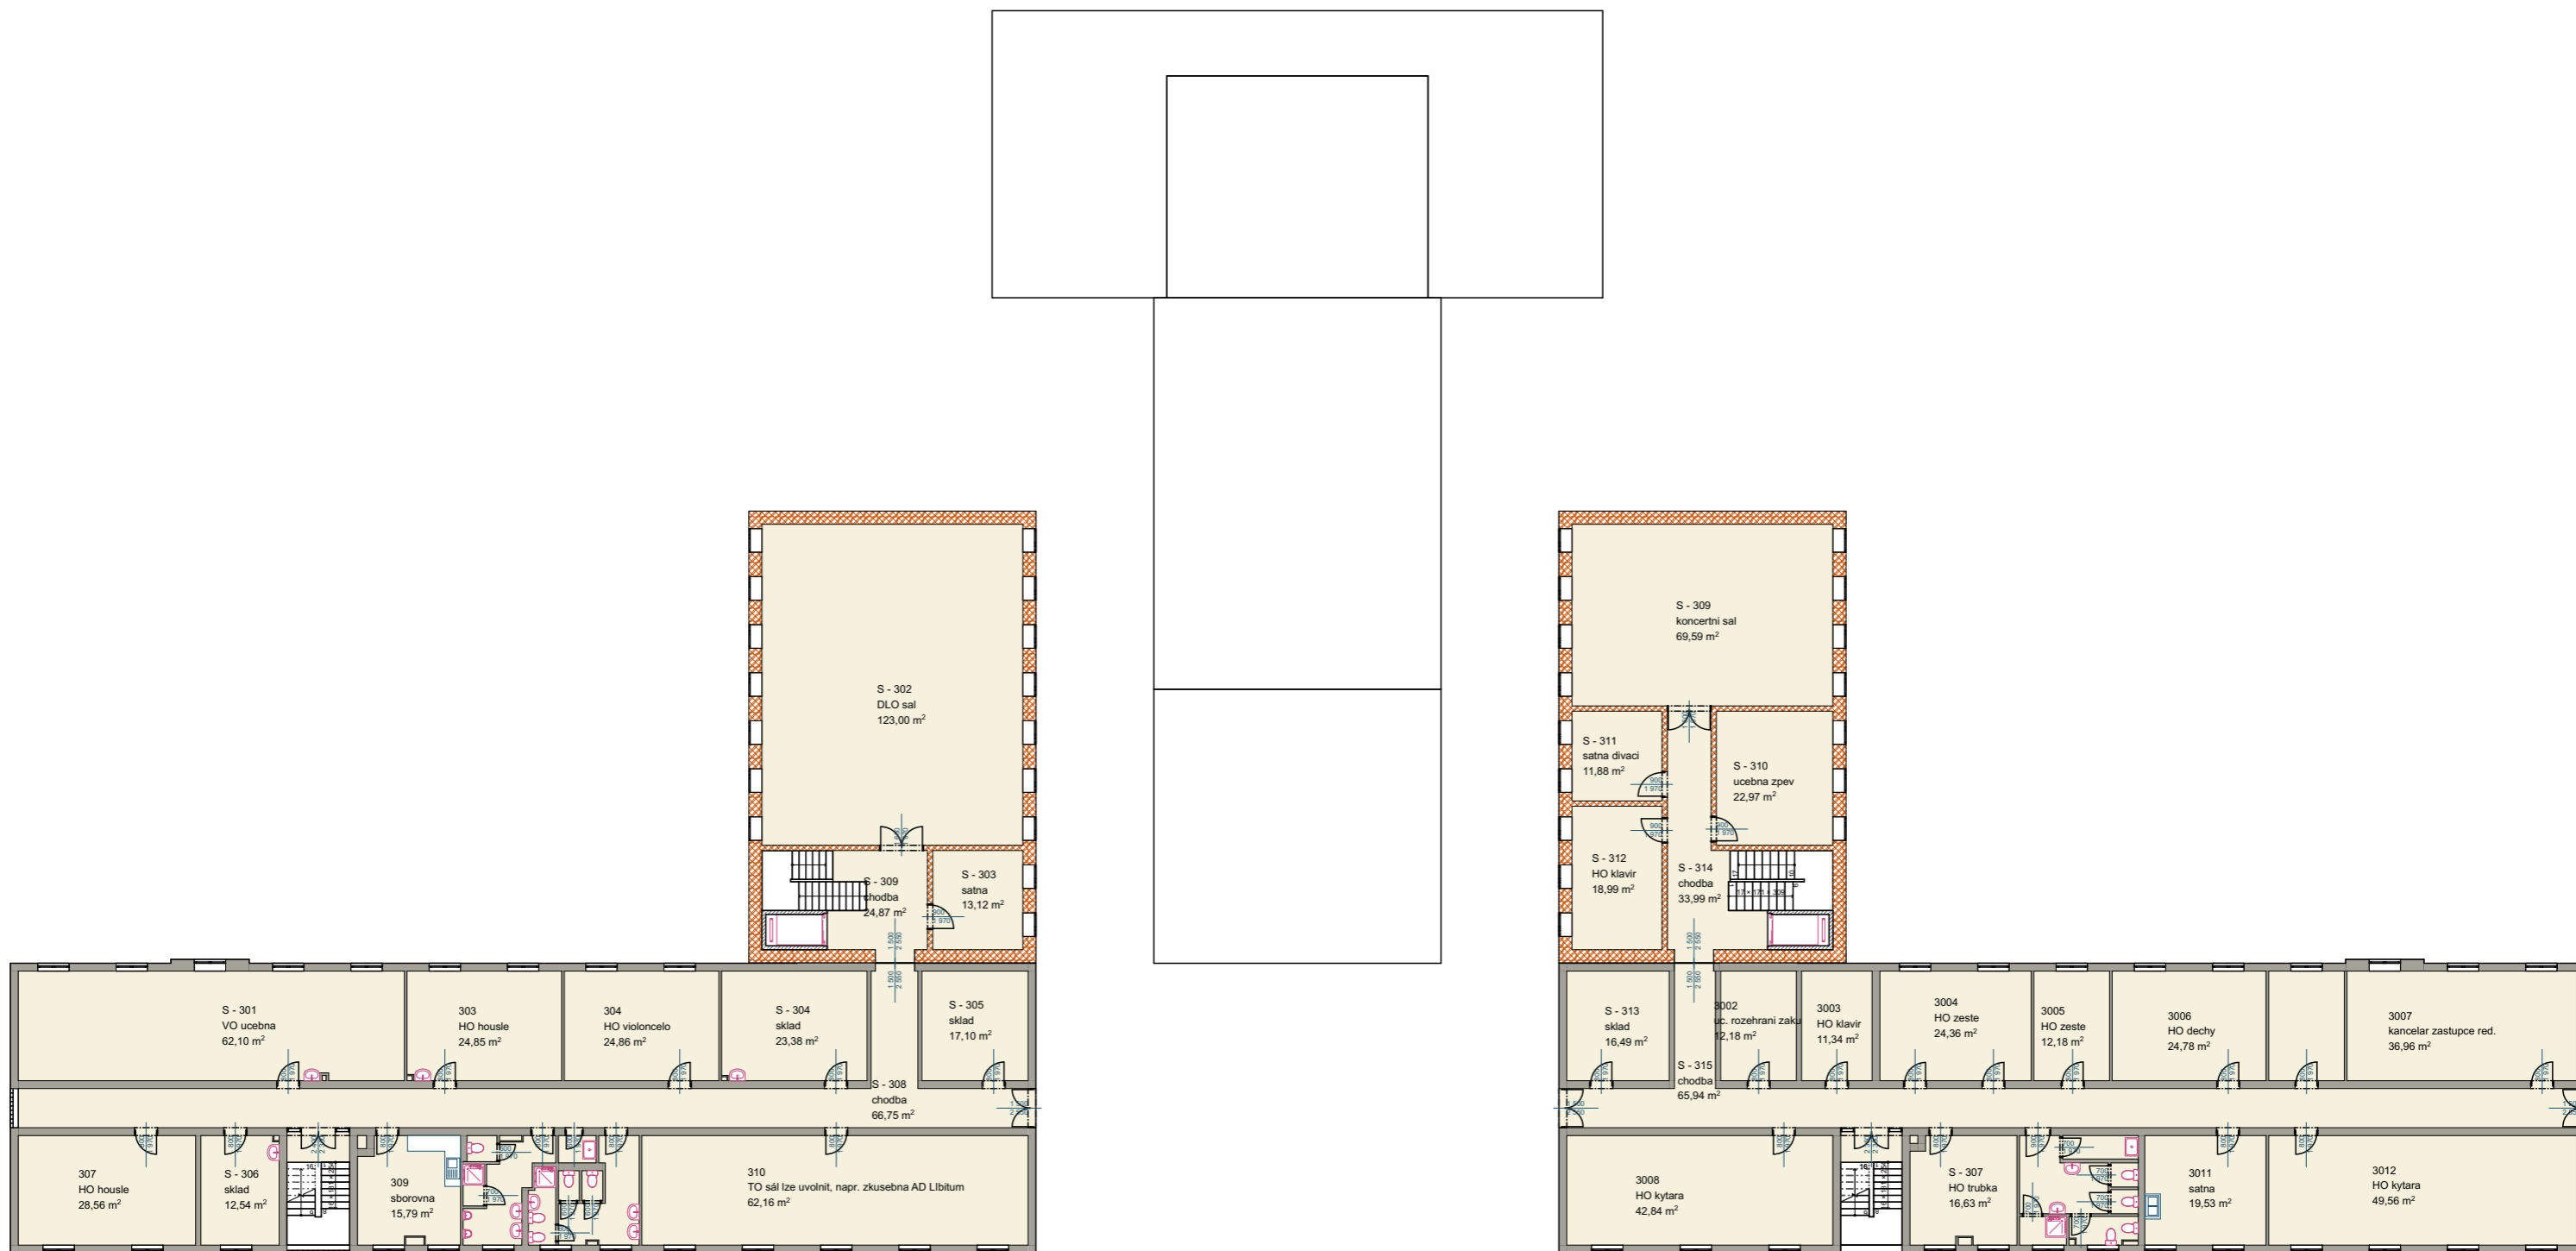


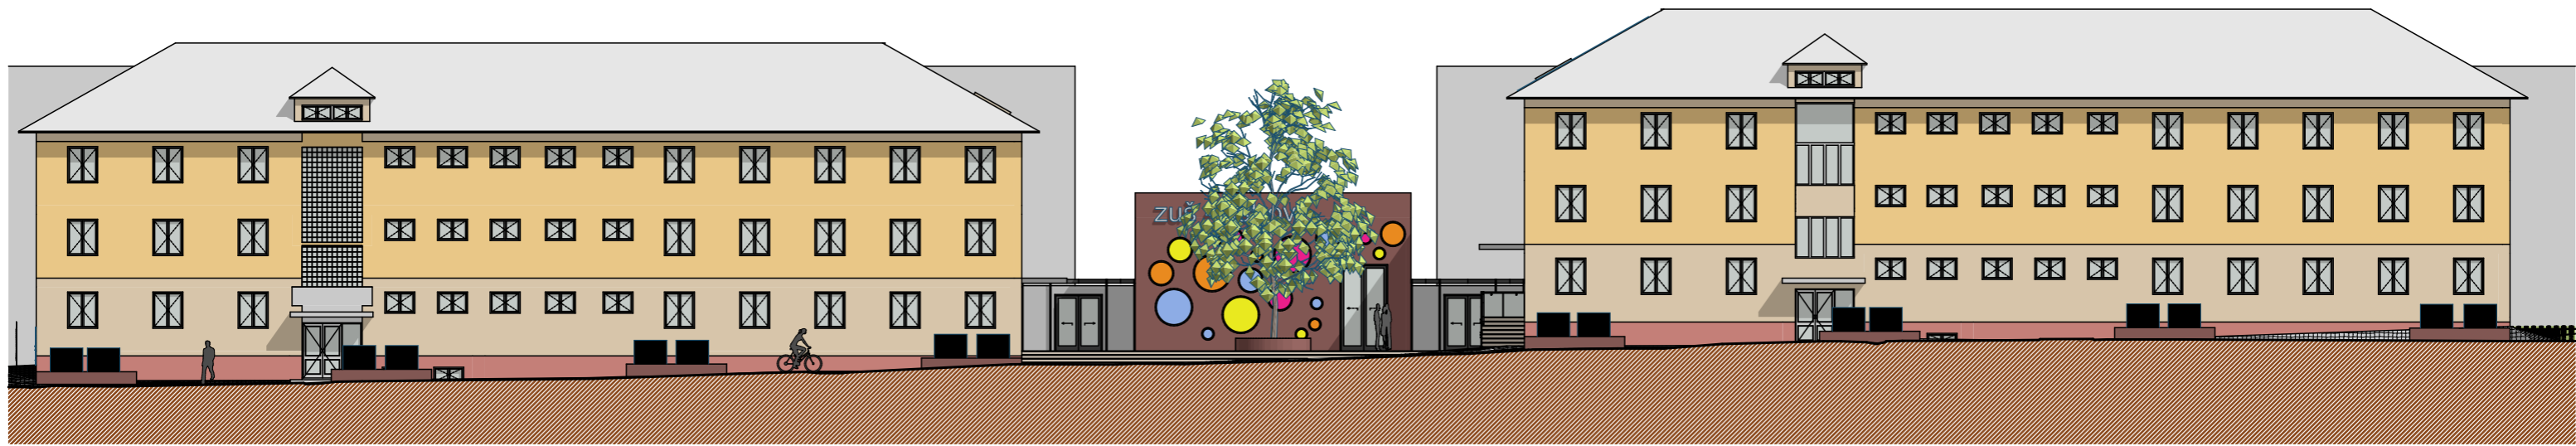

P01

Pohled

1:250

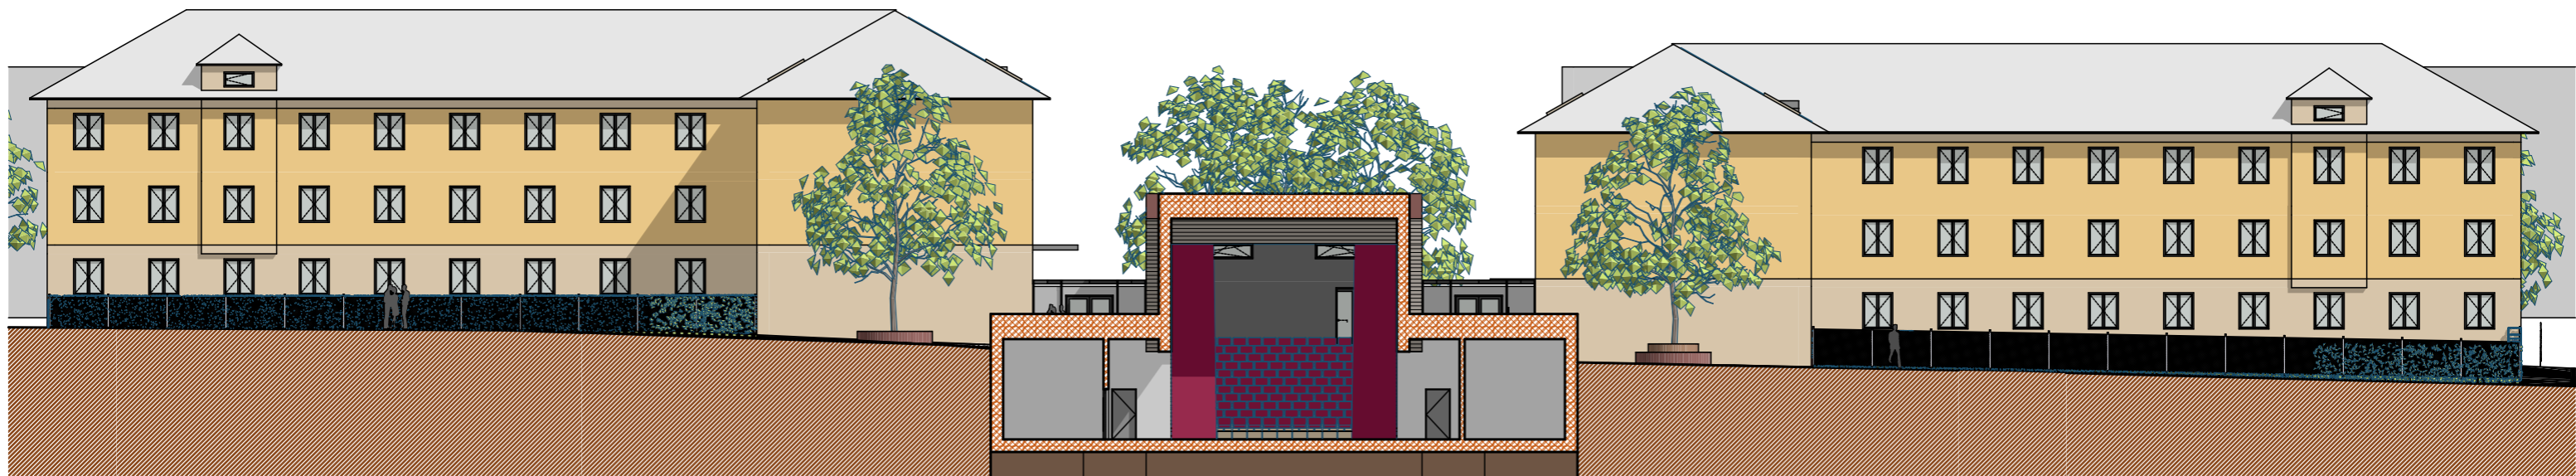

P06

Pohled


1:250



P02

Pohled



1:200

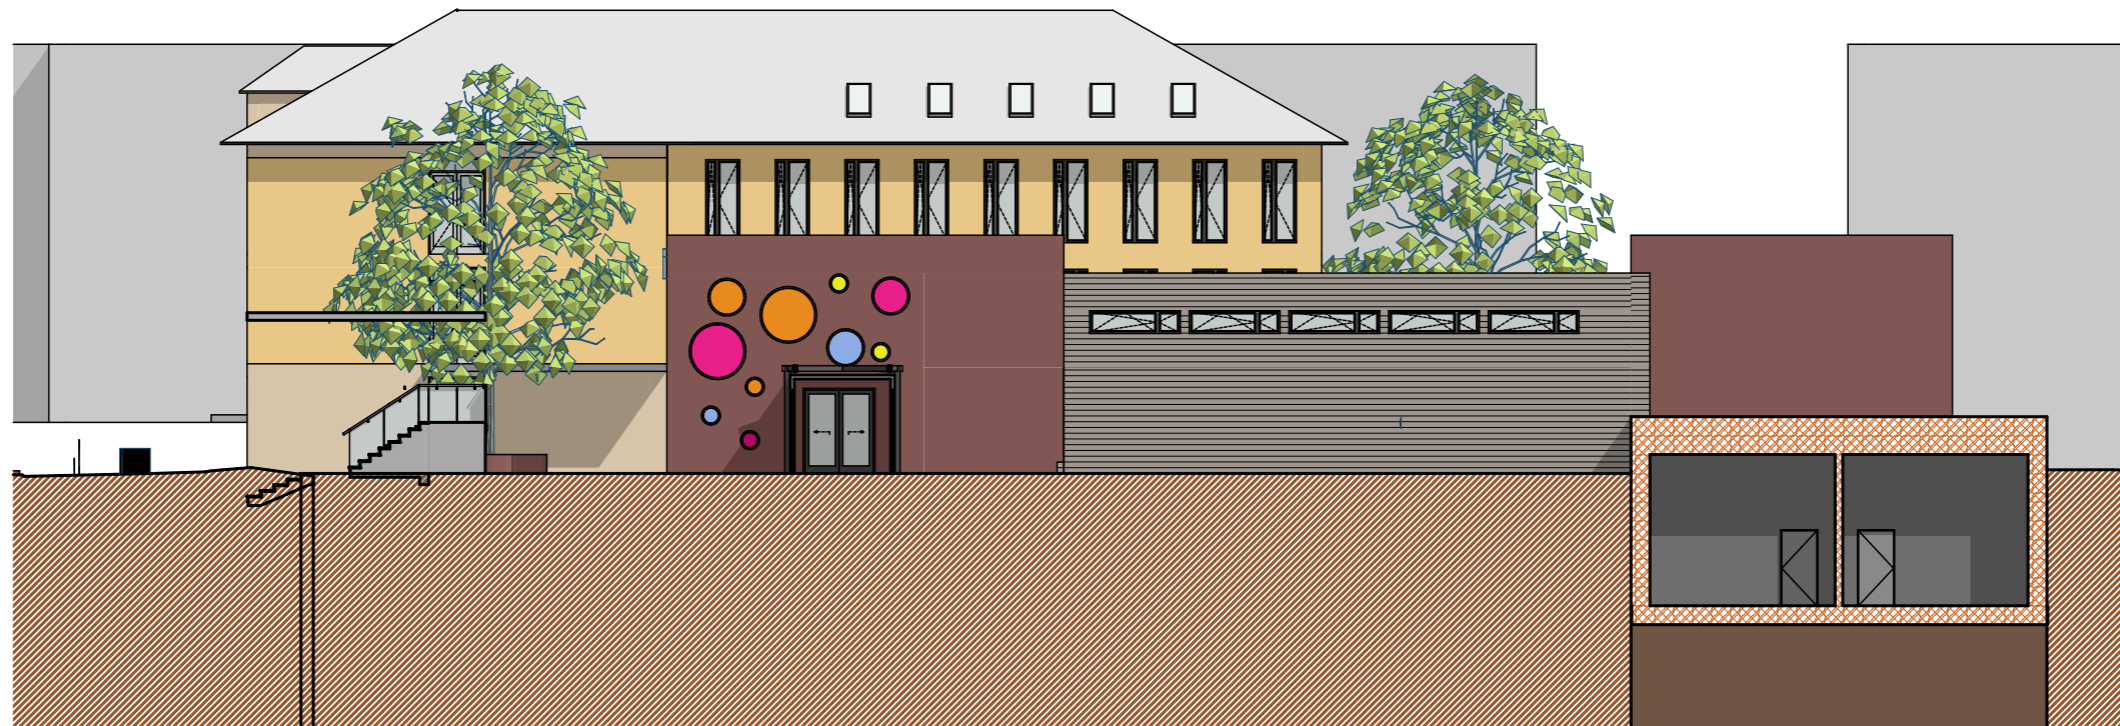


P03


Pohled

1:200

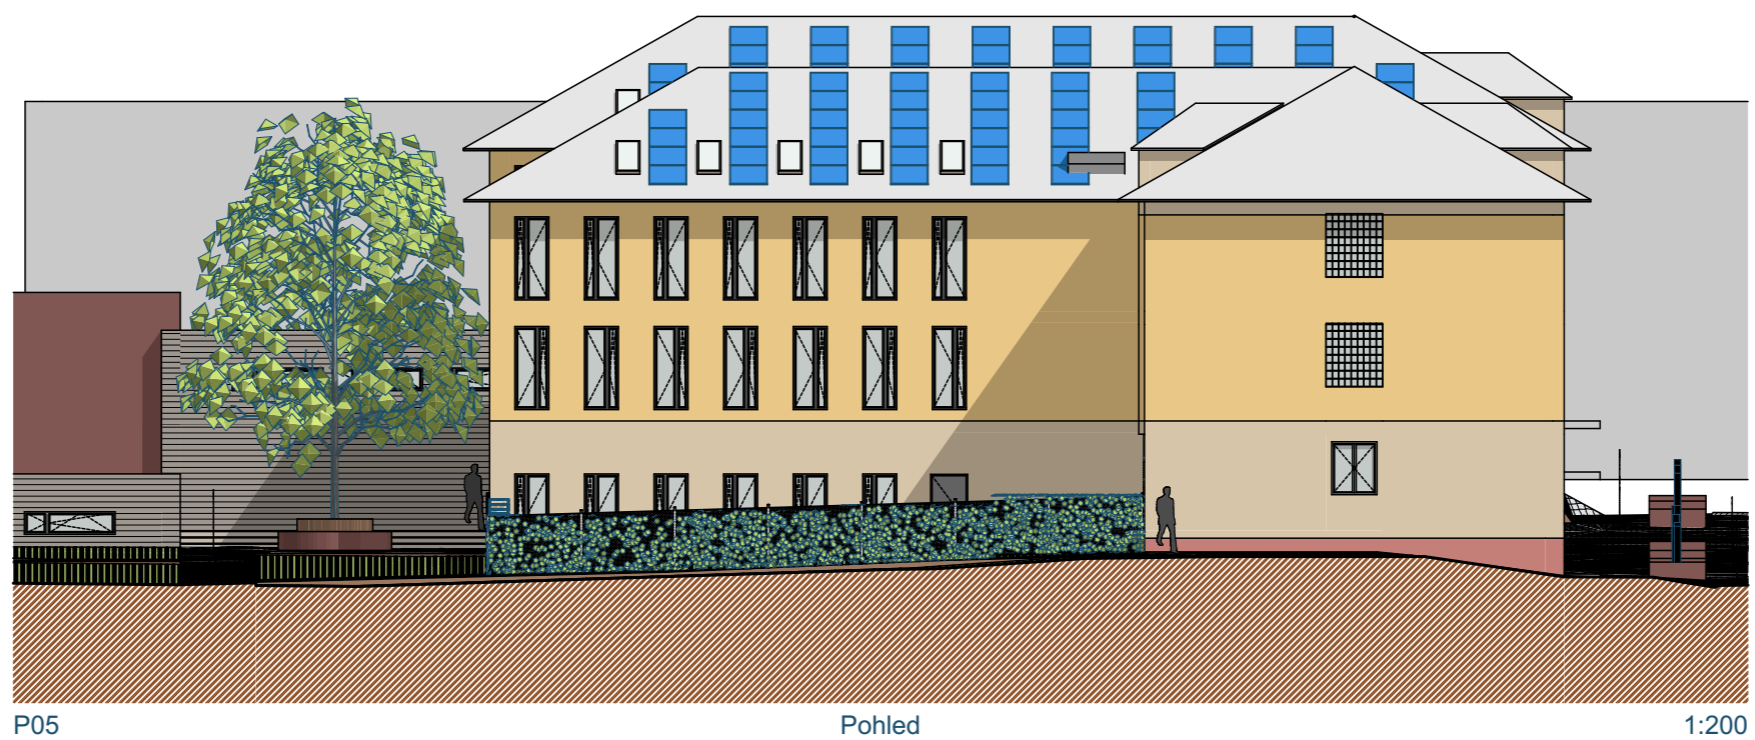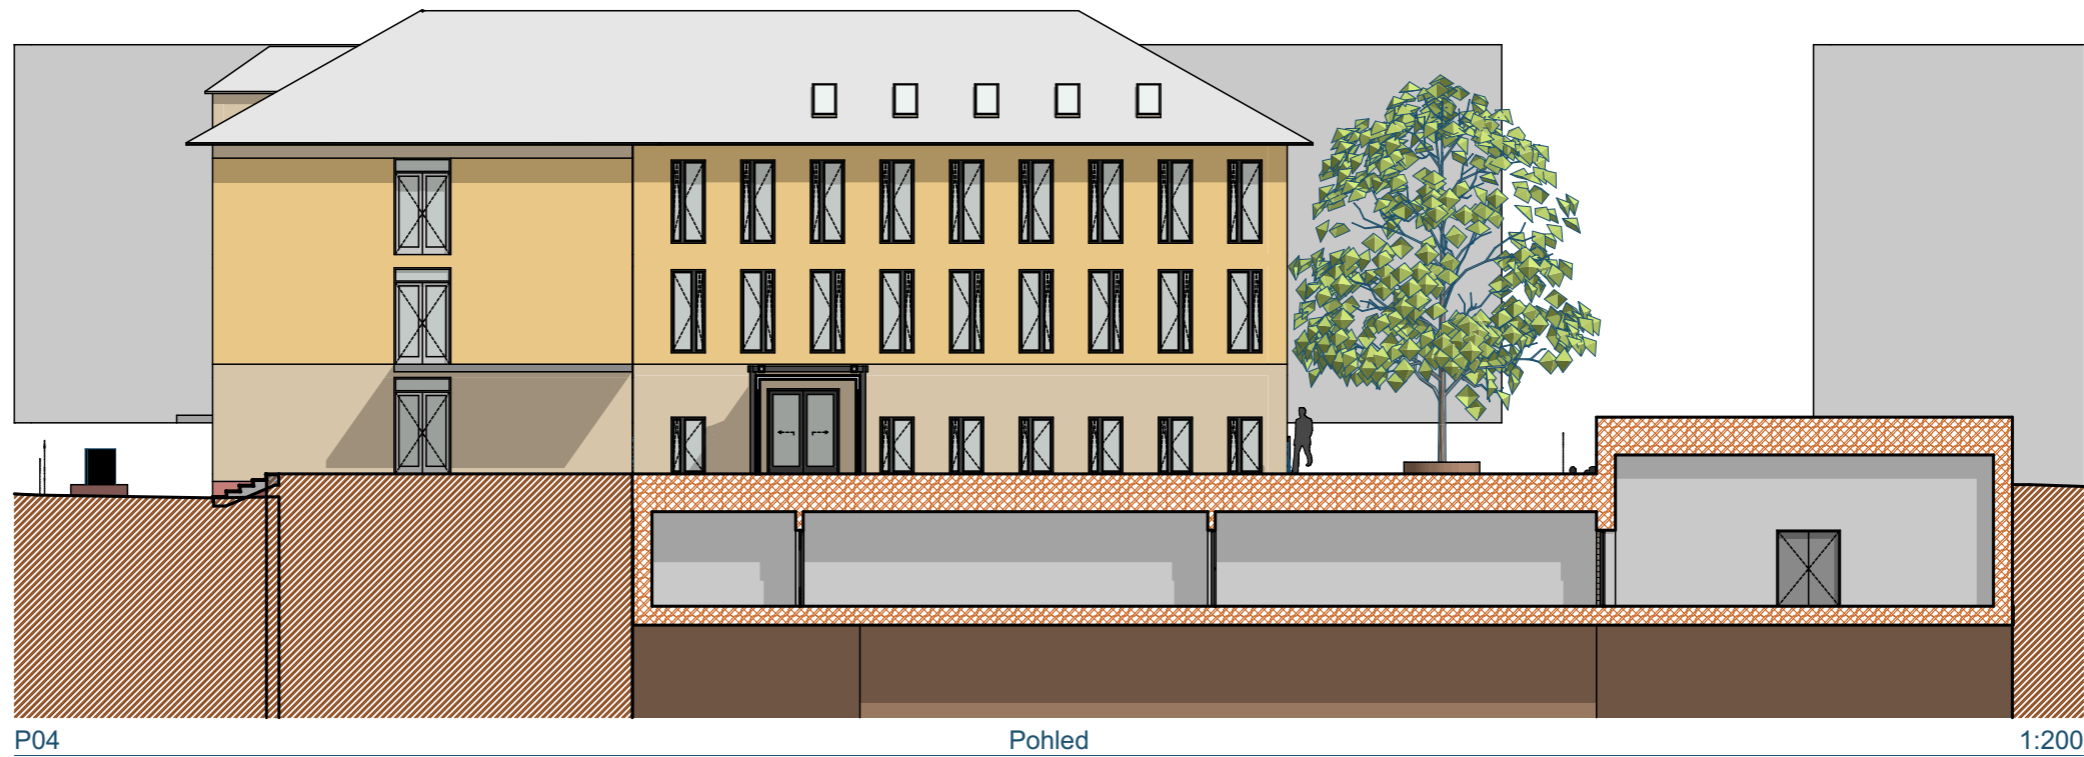


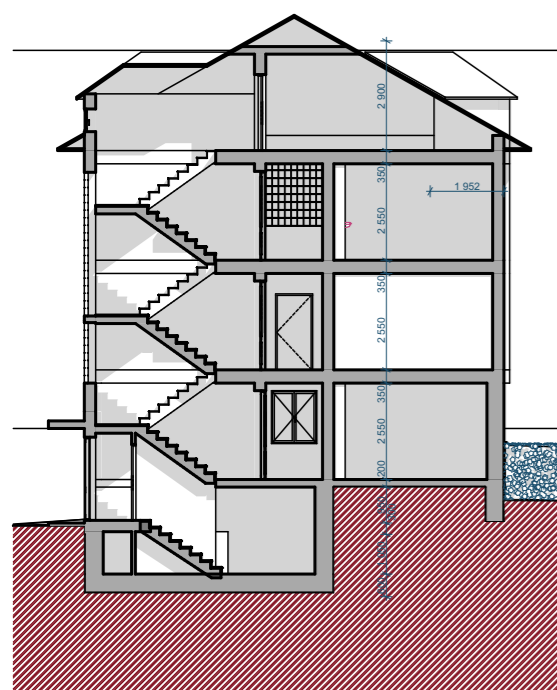


A01 Řez 1:200

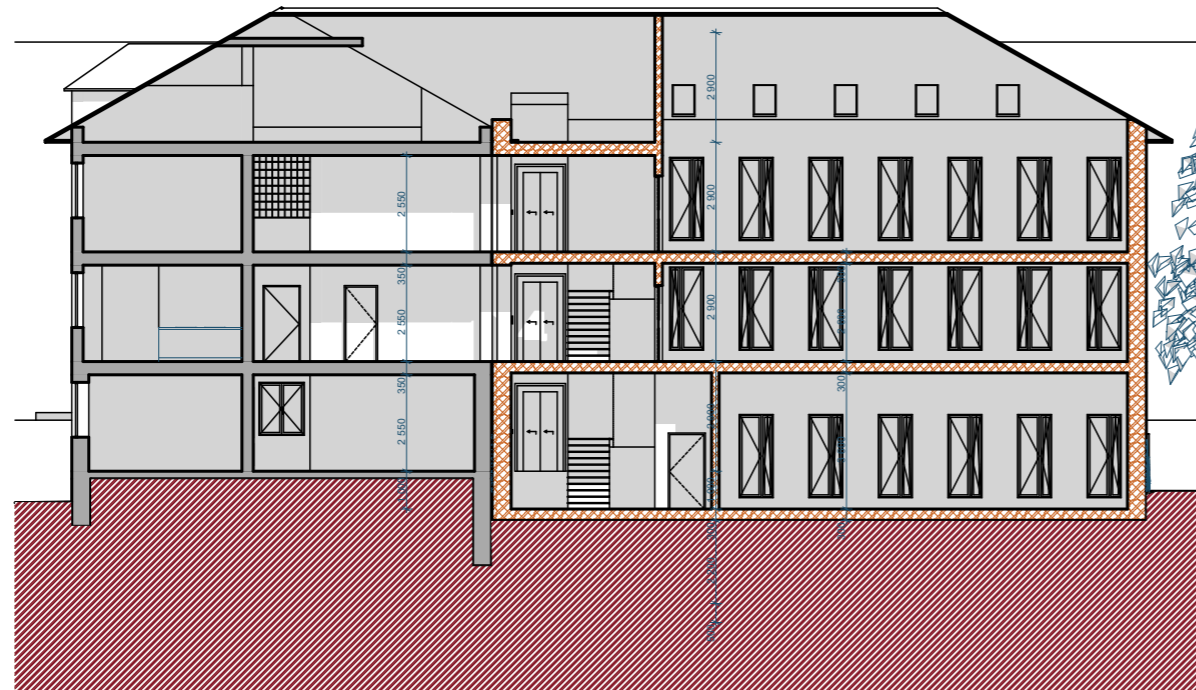


A02 Řez 1:200

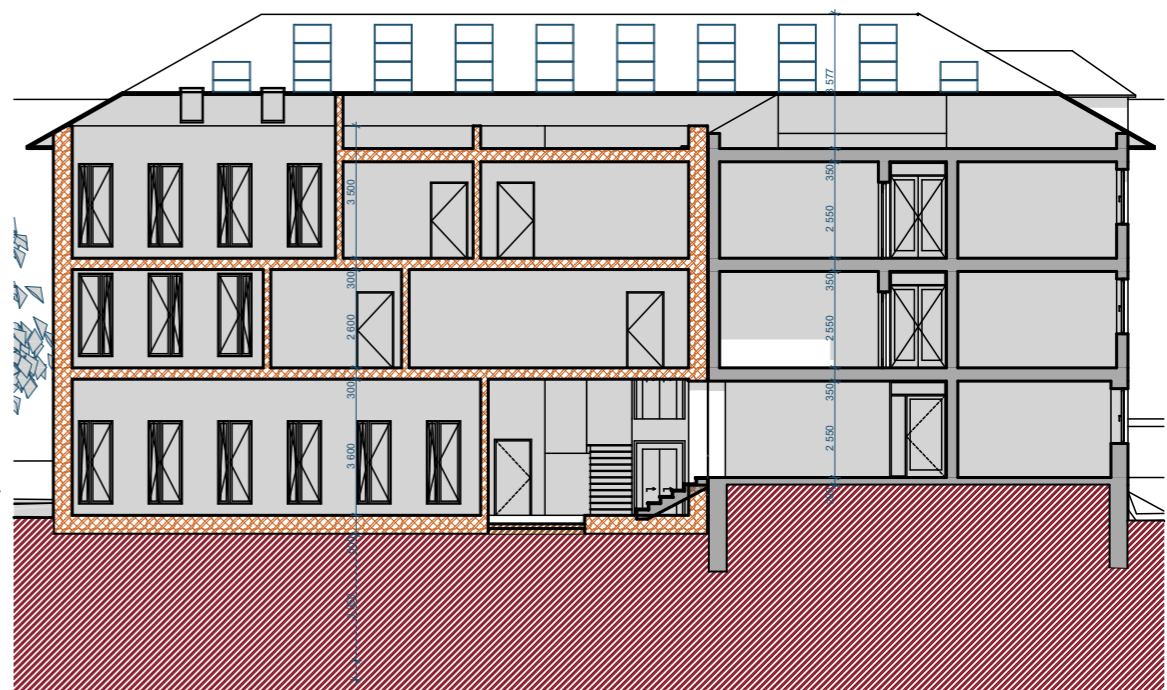


A04 Řez 1:200

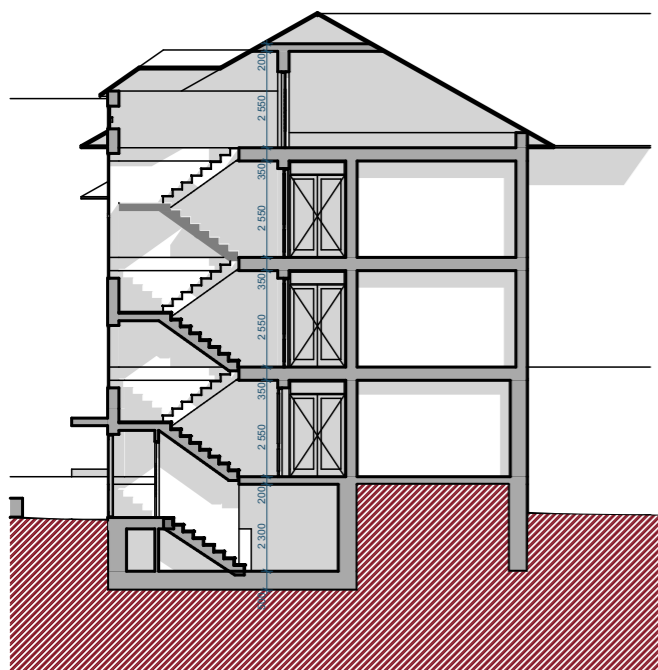

A05 Řez 1:200

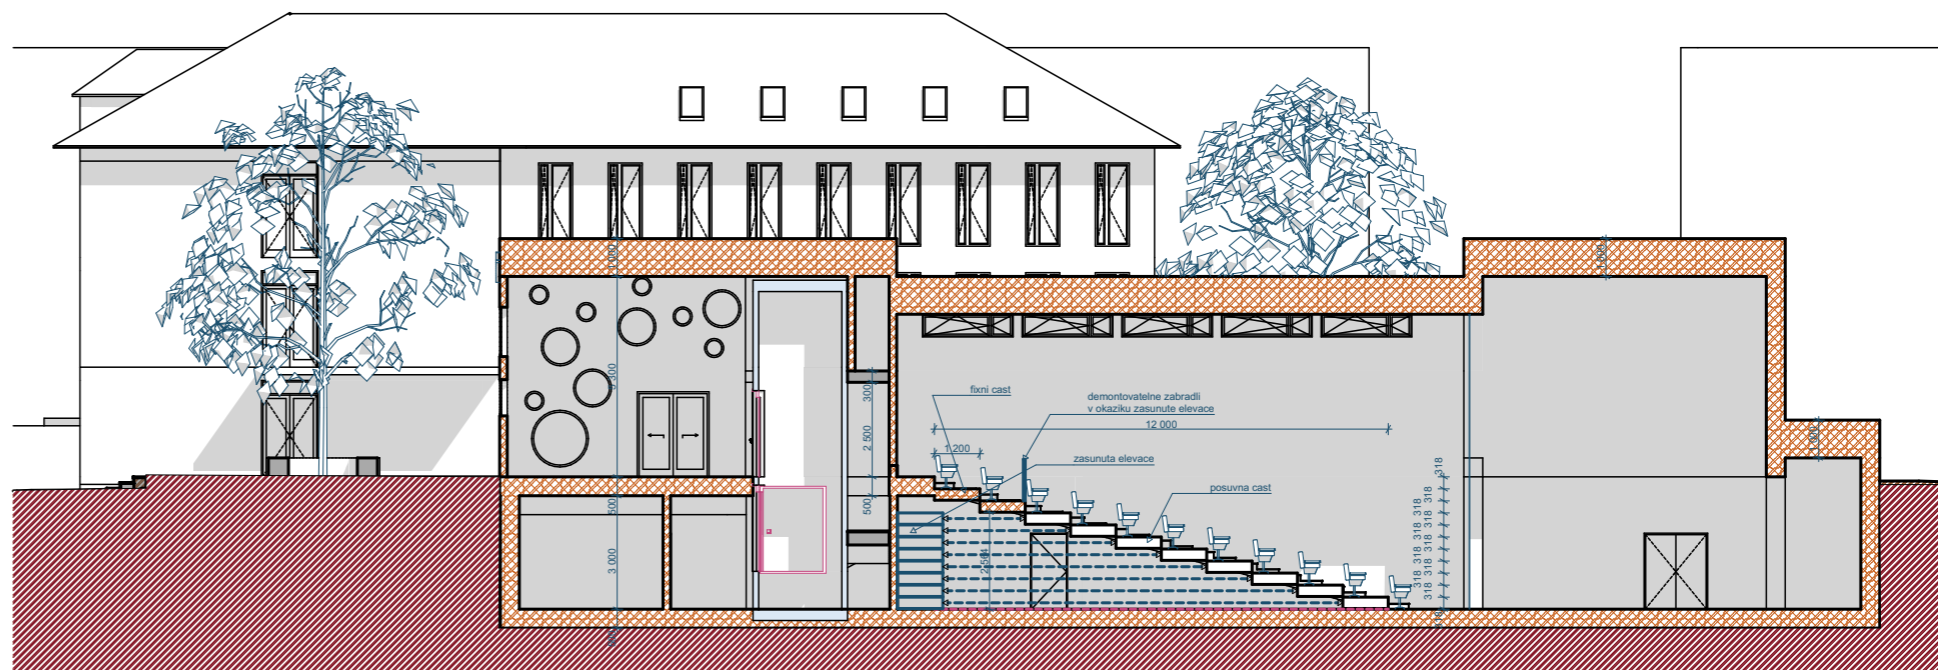


A03 Řez 1:200

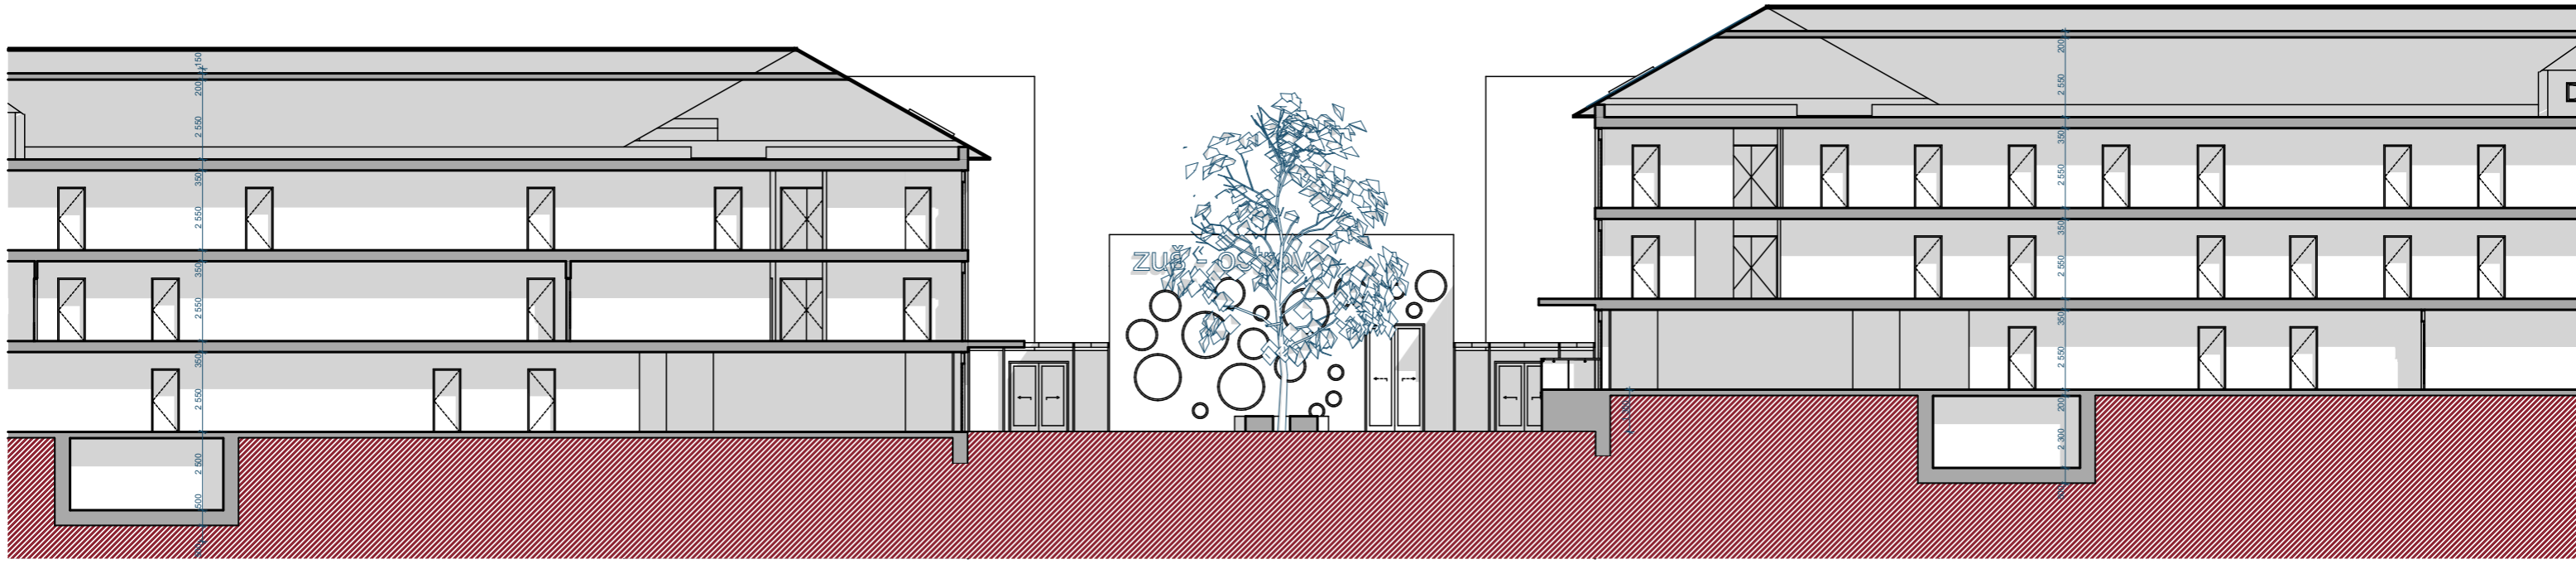

A06

Řez

1:200

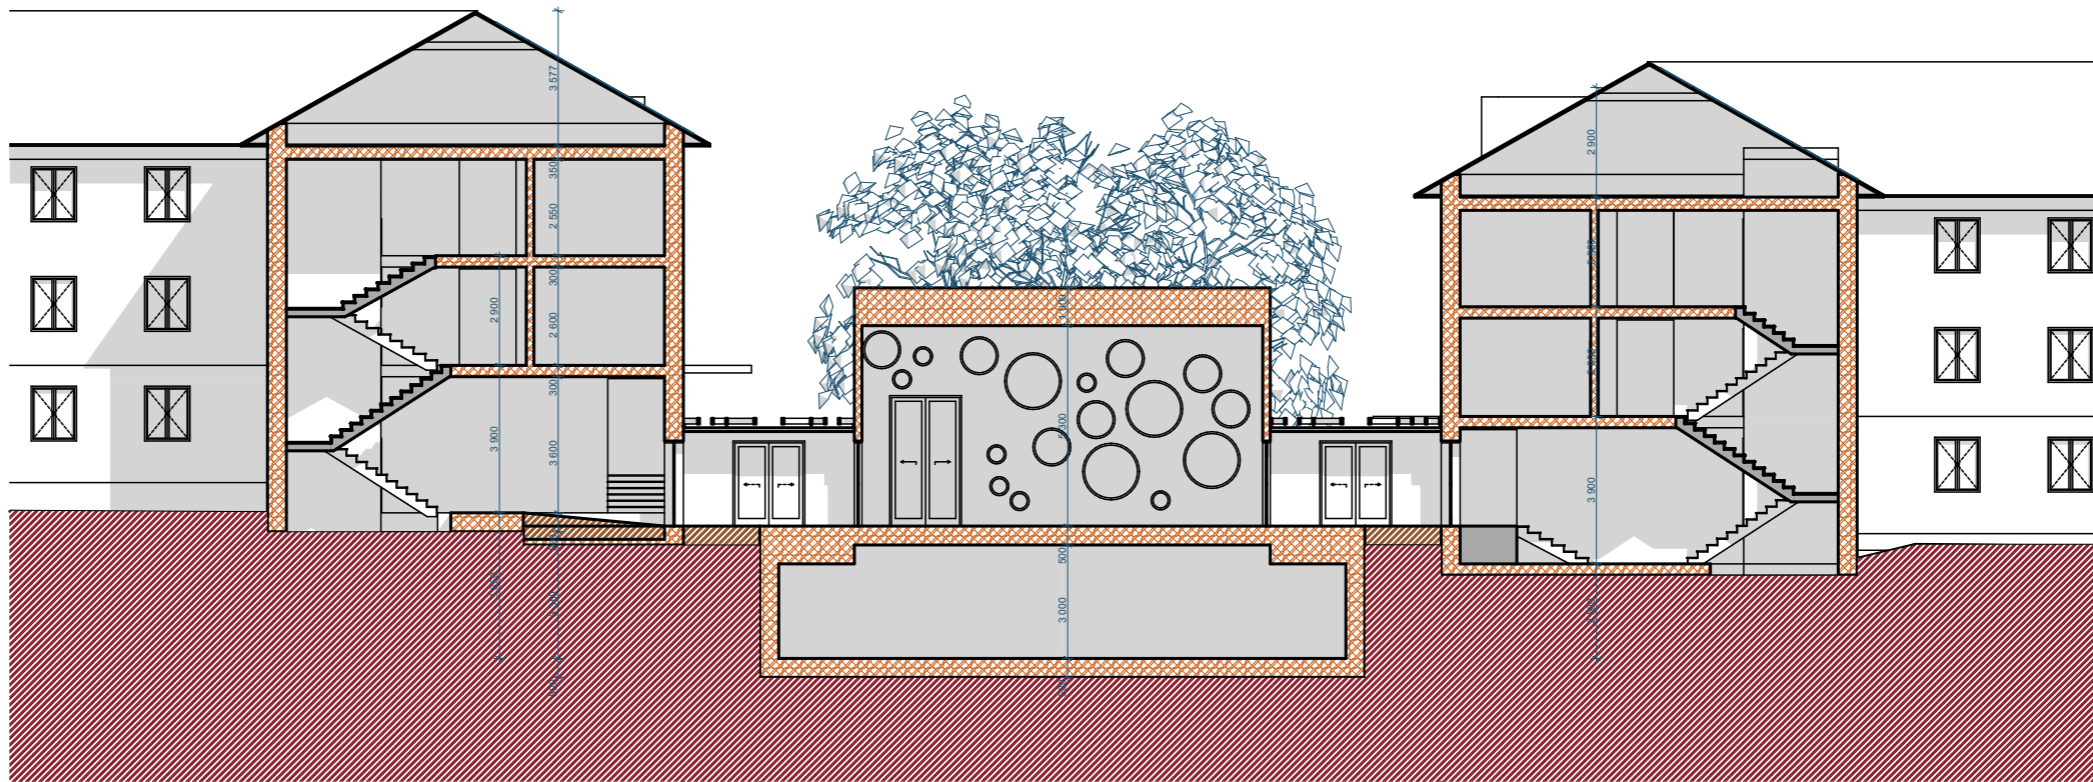

A07

Řez

1:200

Řezy A06,A07 - var 5

1:200

A.10

