


Městský úřad Ostrov
odbor dopravně správní

č. MěÚO/1195/9/2025/COS/KoE
10.3.2025 1 OK

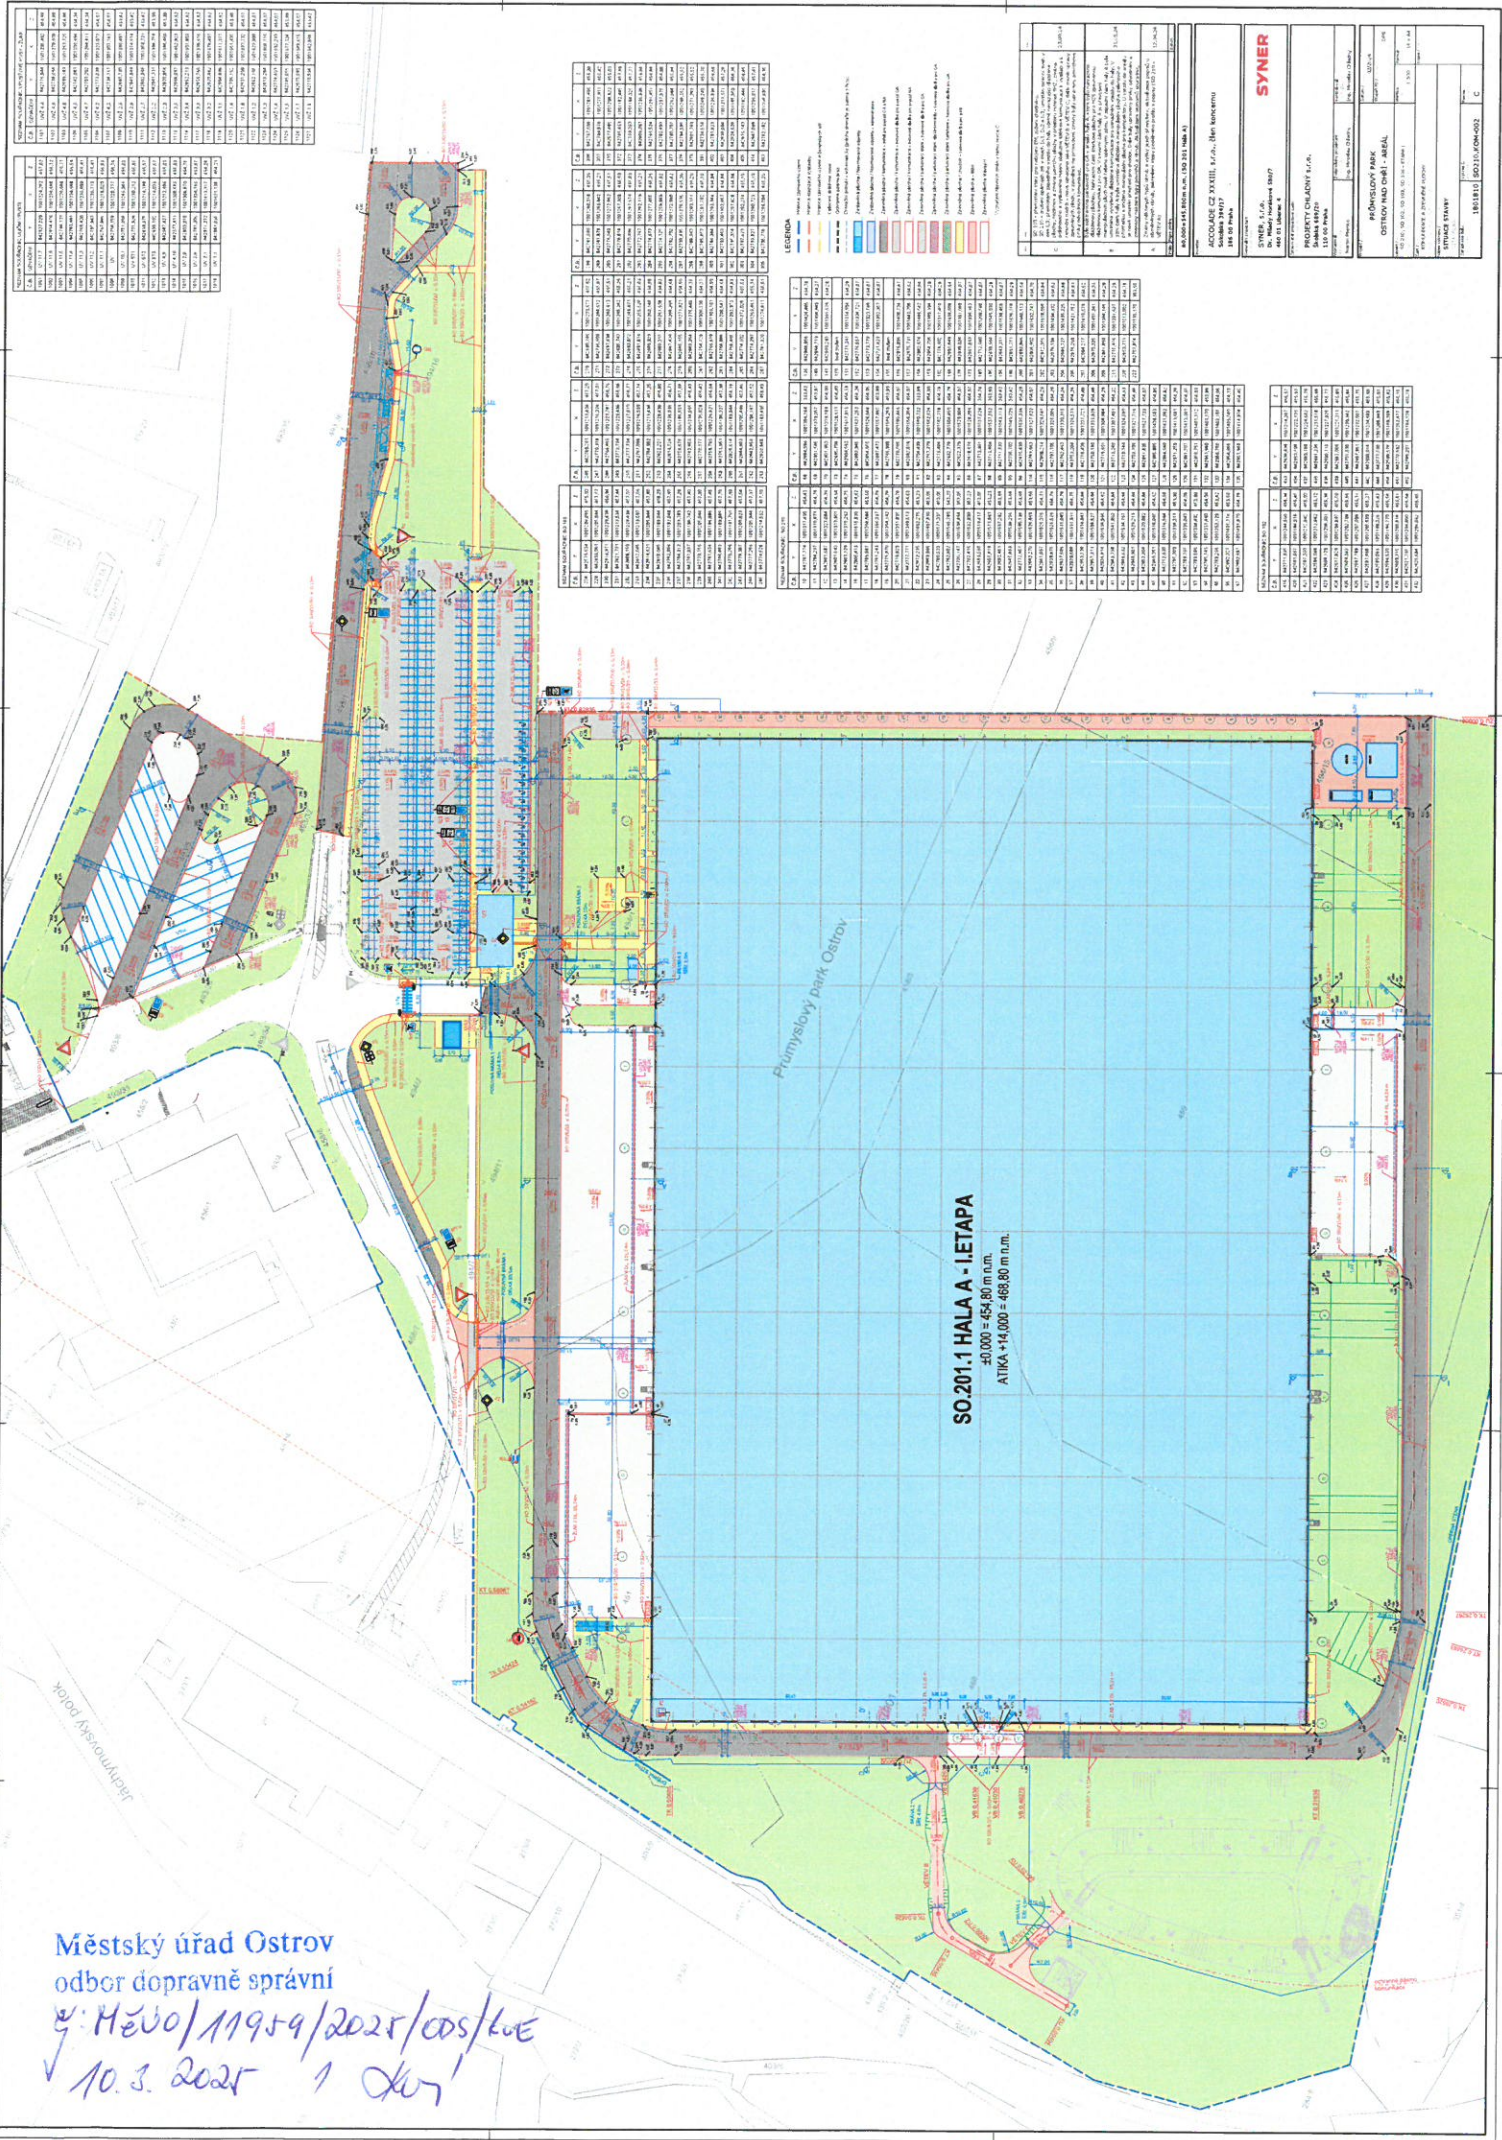

SO 201.1 HALA A - I. ETAPA
±0.000 = 454,80 m n.č.m.
ATIKA = +14.000 = 468,80 m n.č.m.


LEGENDA


SYNER





C

